



CROSS SECTION A-A

NOTE:
 STABILIZE DIVERSION DITCH WITH TEMPORARY SEEDING AND EROSION CONTROL MATTING.

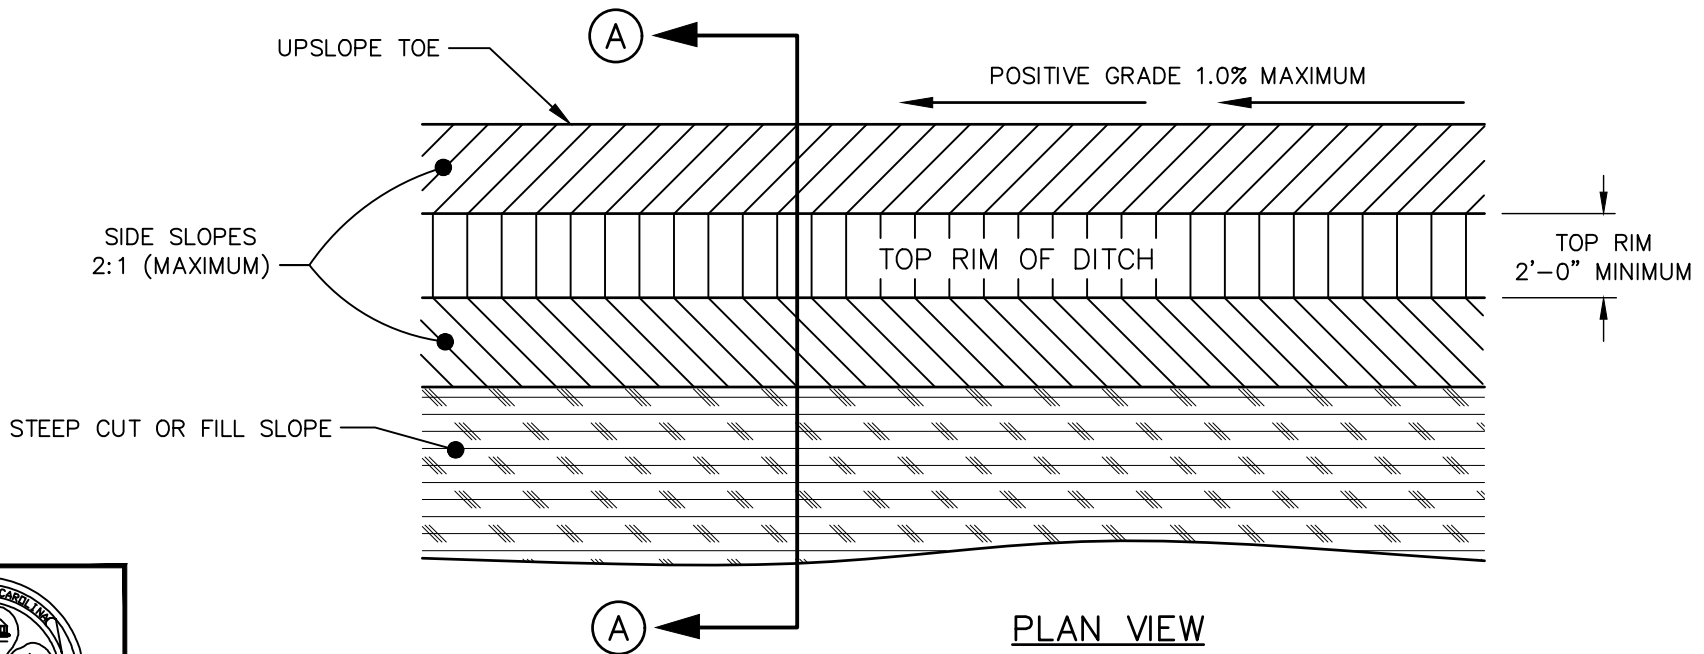

PLAN VIEW

STANDARD TEMPORARY DIVERSION DITCH

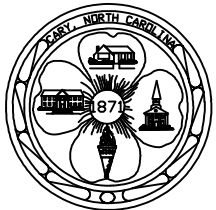

EFFECTIVE: 01/05/17

DETAIL No.

04000.09

SHEET 1 OF 1