



ELEVATION

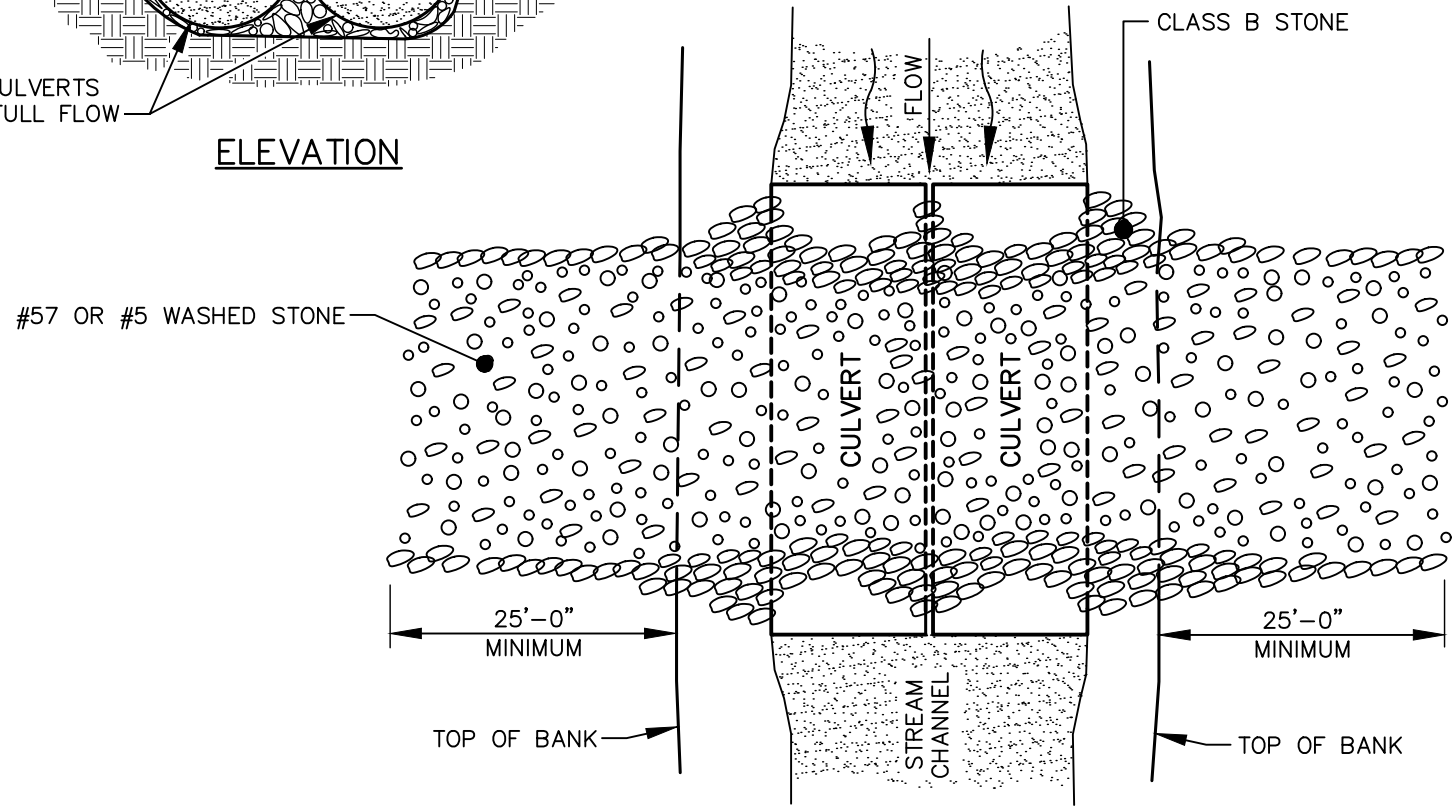

PLAN VIEW

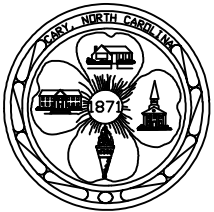

EFFECTIVE: 01/05/17

STANDARD TEMPORARY STREAM CROSSING

DETAIL No.

04000.11

SHEET 1 OF 3