


PLAN VIEW

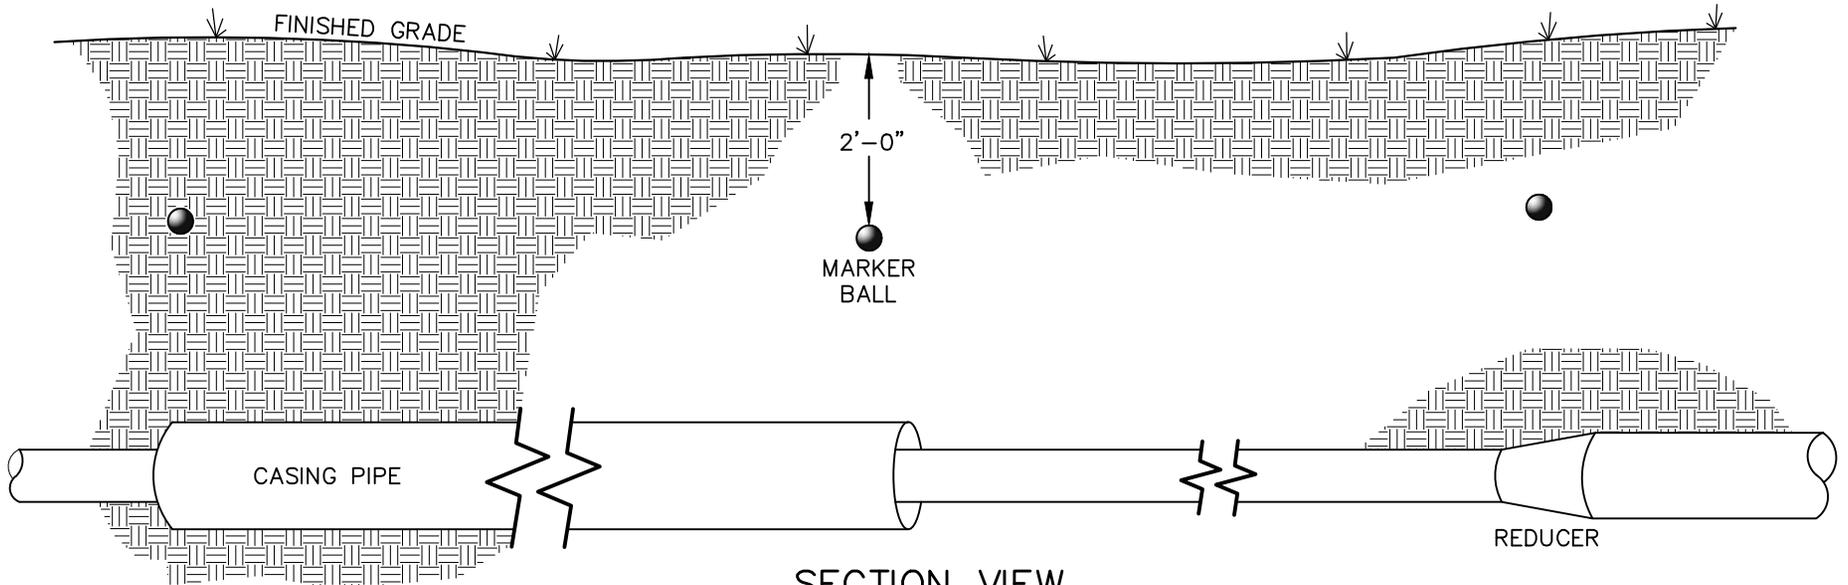

SECTION VIEW

UTILITY MARKER BALL COLOR
 PURPLE – RECLAIMED WATER (GENERAL PURPOSE)

● = NON-PROGRAMMABLE MARKER BALL

NOTES:

1. MARKER BALLS SHALL BE LOCATED ABOVE THE PIPE, 2 FEET BELOW FINISHED GRADE.
2. ADDITIONAL BALLS MAY BE REQUIRED AS DIRECTED BY THE TOWN IN CONGESTED AREAS OR TO MARK AN ATYPICAL ALIGNMENT.



EFFECTIVE: 01/05/17

STANDARD UTILITY MARKER BALL LOCATIONS
 FOR RECLAIMED WATERLINES

DETAIL No.

06500.10
 SHEET 1 OF 1