


PLAN VIEW

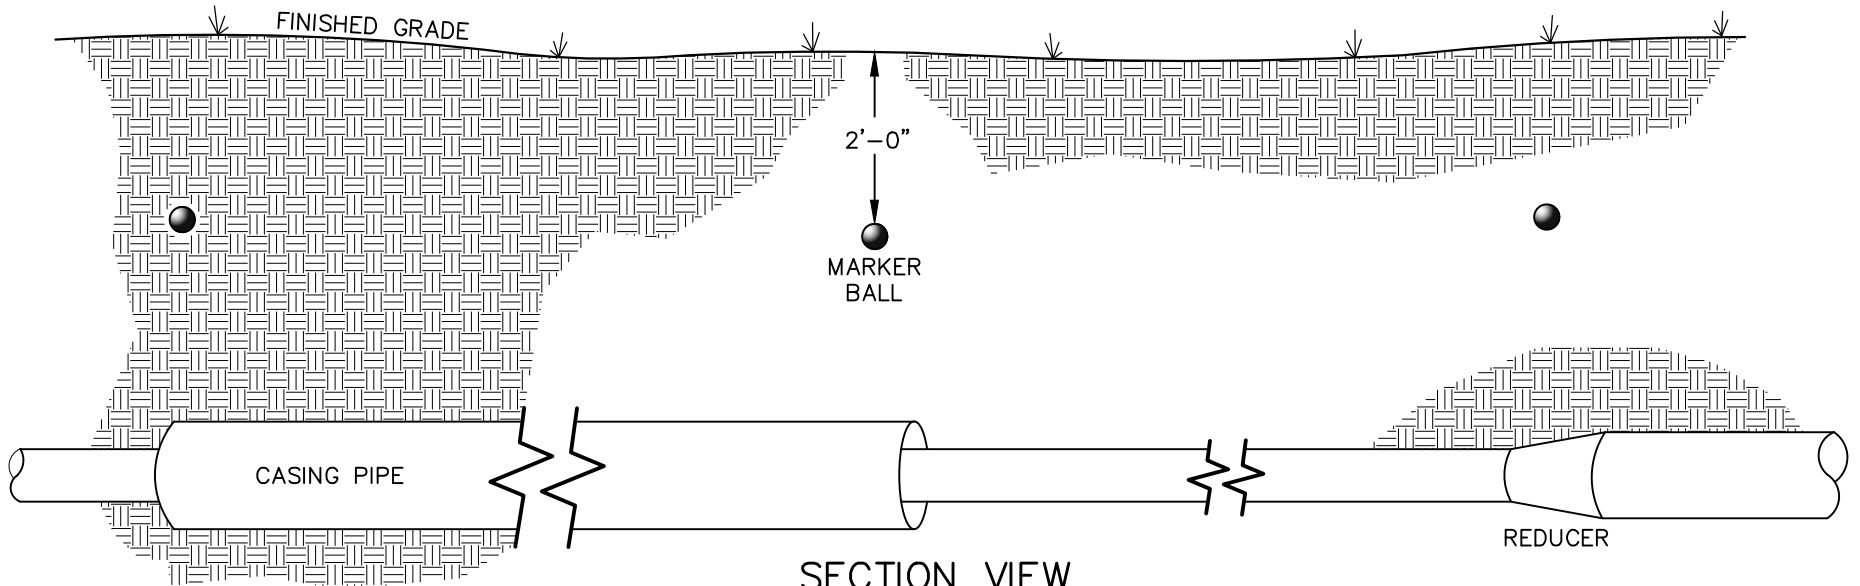

SECTION VIEW

UTILITY MARKER BALL COLOR
GREEN - SEWER

● = NON-PROGRAMMABLE MARKER BALL

- NOTES:**
1. MARKER BALLS SHALL BE LOCATED ABOVE THE PIPE, 2 FEET BELOW FINISHED GRADE.
 2. ADDITIONAL BALLS MAY BE REQUIRED AS DIRECTED BY THE TOWN IN CONGESTED AREAS OR TO MARK AN ATYPICAL ALIGNMENT.



EFFECTIVE: 01/05/17

**STANDARD UTILITY MARKER BALL LOCATIONS
FOR SEWER FORCE MAINS**

DETAIL No.

07200.08

SHEET 1 OF 1