


- NOTES:**
1. ALL WOOD FOR SPLIT RAIL FENCE TO BE PRESSURE TREATED.
 2. END POST SHALL BE TERMINAL POST.
 3. MINIMUM 2 FEET CLEAR BETWEEN FENCE & TRAIL EDGE.

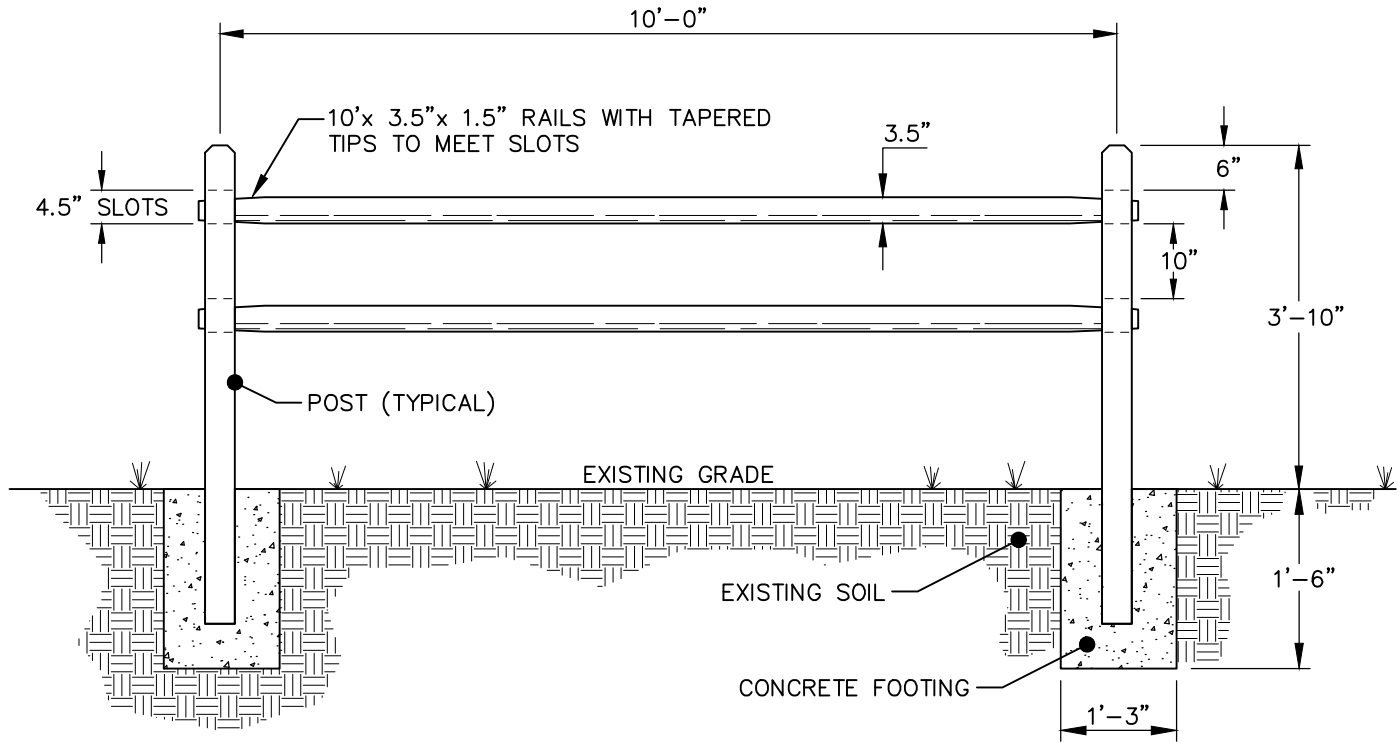

STANDARD SPLIT-RAIL FENCE

DETAIL No.
09000.15
SHEET 1 OF 1