

SECTION B-B





W11-2



W16-7p

**RAISED CROSSWALK
(HORIZONTAL)**

W11-2 & W16-7p
SIGNS REQUIRED

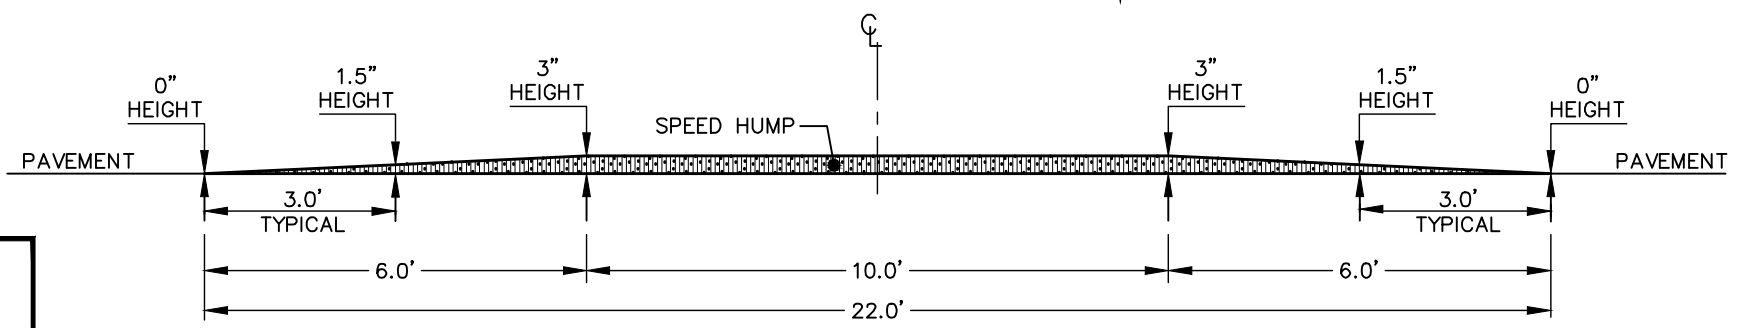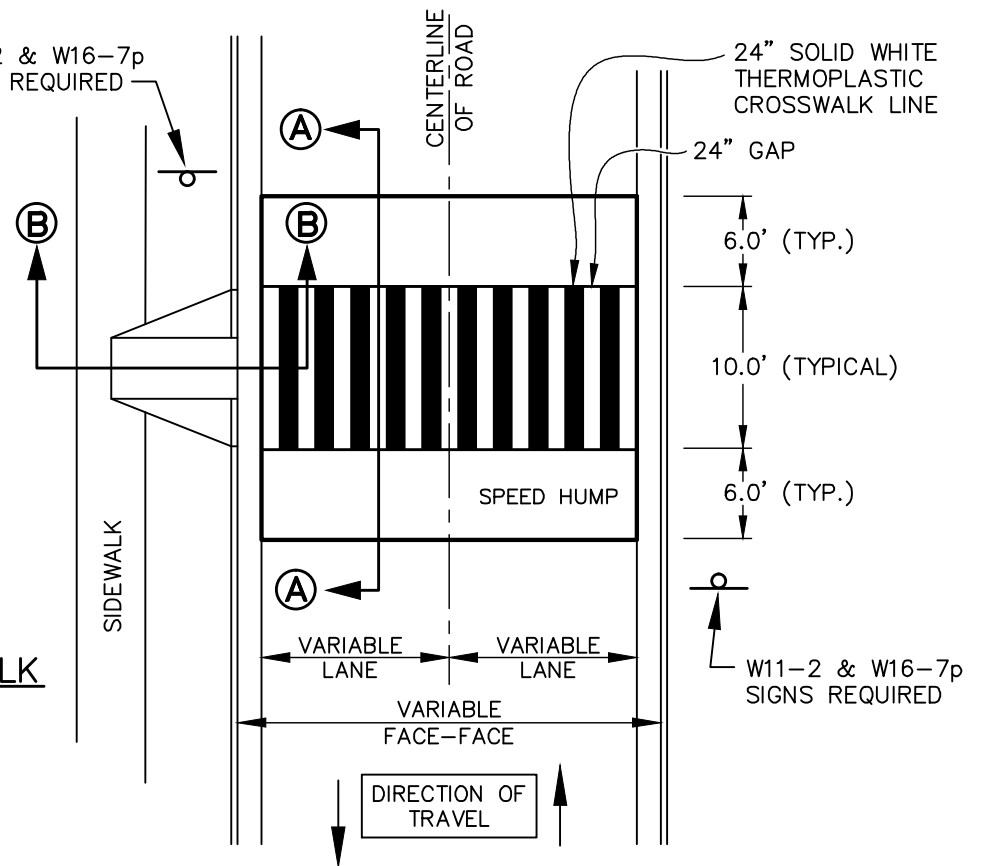

**STANDARD PAVEMENT UNDULATION
(RAISED PEDESTRIAN CROSSWALK)**



EFFECTIVE: 12/10/09

DETAIL No.

03000.18

SHEET 3 OF 3