


PLAN VIEW

- NOTES:**
- 1) REFER TO DETAIL 03000.13: STANDARD DRIVEWAY APRON.
 - 2) REFER TO DETAIL 03000.10: STANDARD METHOD OF REMOVING EXISTING CURB (FOR A DRIVEWAY APRON INSTALLATION).
 - 3) FABRIC MAY BE ADDED UNDER THE STONE WHICH WOULD ADD TOTAL LIFE TO THE CONSTRUCTION ENTRANCE.

NOTE:
THIS ENTRANCE APPLIES ONLY TO ENTRANCES OF INDIVIDUAL SINGLE FAMILY RESIDENTIAL UNITS.

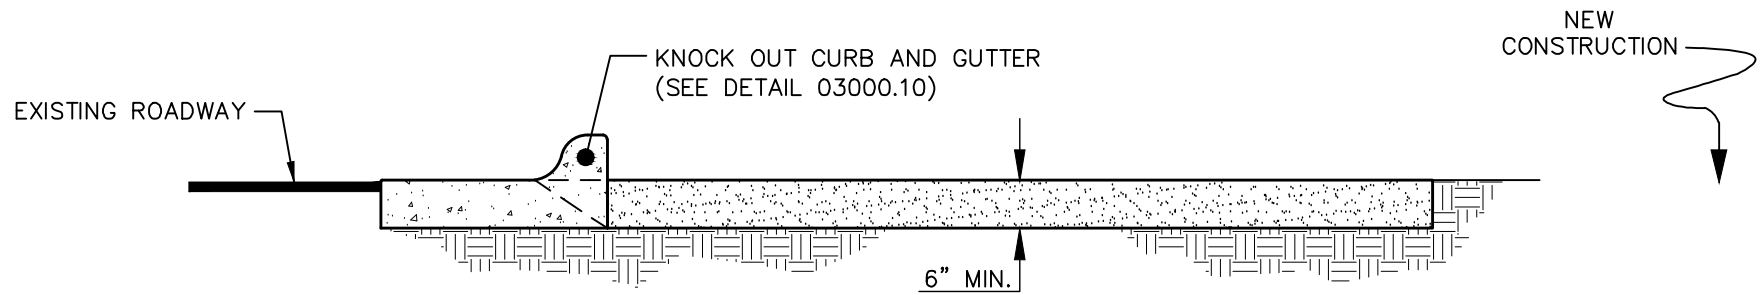

CROSS SECTION



STANDARD RESIDENTIAL CONSTRUCTION ENTRANCE

DETAIL No.
04000.08
SHEET 1 OF 1

EFFECTIVE: 12/10/09