


NOTES:

1. TEMPORARY SILT DITCH TO BE USED WHERE TOE OF FILL SLOPES EXCEEDS 3 FEET IN VERTICAL HEIGHT AND ALONG STREAMS TO INTERCEPT FLOW AND/OR DIVERT TO A CONTROLLED OUTLET.
2. SILT SHALL BE REMOVED WHEN SILT DITCH IS ONE-HALF FULL.
3. DITCH SHALL BE RECONSTRUCTED WHEN DAMAGED BY EQUIPMENT OR COVERED BY FILL.

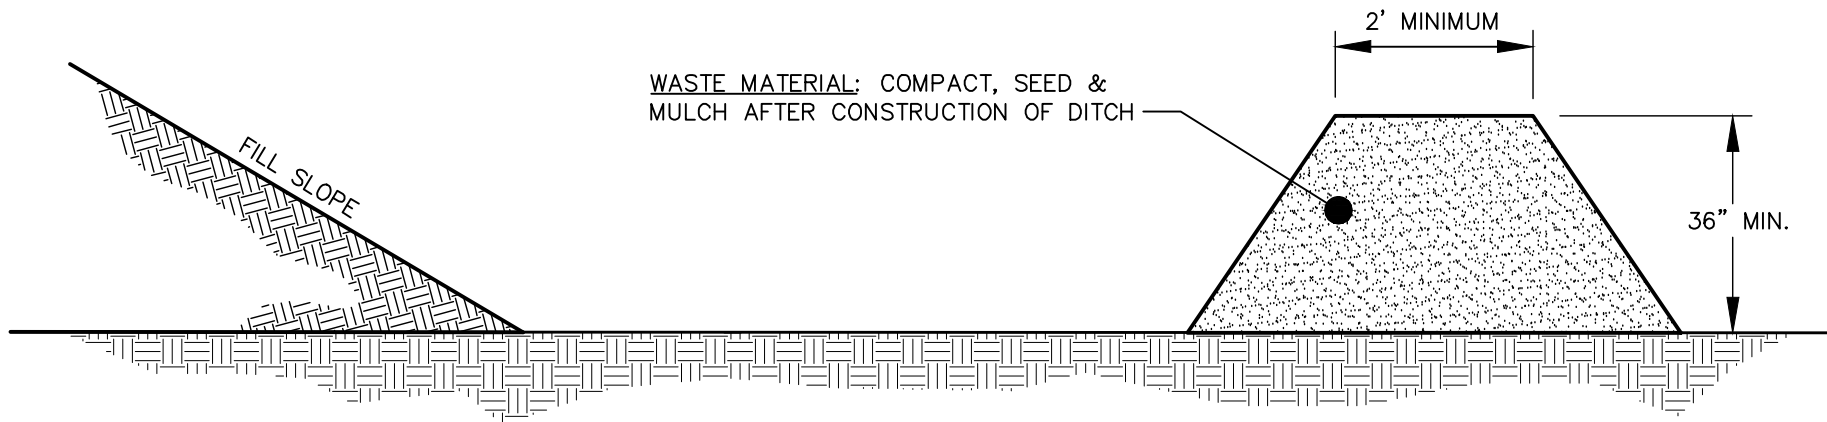

CROSS SECTIONAL VIEW

STANDARD DIVERSION BERM



EFFECTIVE: 12/10/09

DETAIL No.

04000.16
SHEET 1 OF 1