



GRASSED SWALE ON THE UPHILL
SIDE OF TRAIL DIRECTING
DRAINAGE TO CULVERTS

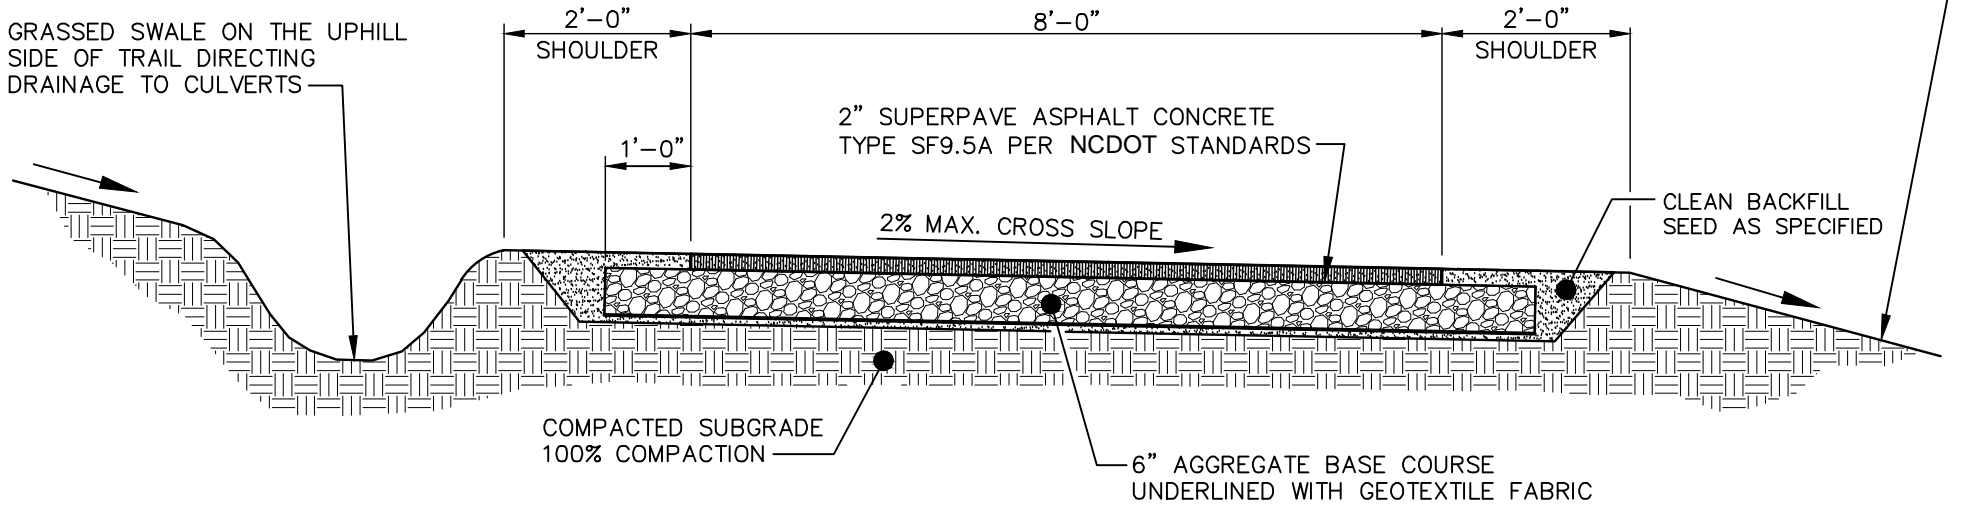

SIDE SLOPES SHALL BE LESS THAN 3:1 TYPICAL
UNLESS OTHERWISE INDICATED ON LAYOUT PLANS.
CUT AND FILL SLOPES SHALL TIE INTO EXISTING
SLOPES TO CREATE AN EVEN TRANSITION.

NOTES:

1. CROSS SLOPE DIRECTION VARIES. SEE LAYOUT PLANS FOR DIRECTION OF SLOPE.
2. SHOULDERS TO MATCH CROSS SLOPE OF GREENWAY TRAIL.
3. CONTRACTOR IS RESPONSIBLE FOR RE-ESTABLISHING ALL SLOPES DISTURBED BY CONSTRUCTION.
4. NO UTILITY SURFACE COVERS/PLATES/MANHOLES (i.e. WATERLINE VALVE COVERS, ETC.) SHALL BE LOCATED WITHIN TRAIL AND SHALL BE MINIMUM 2 FEET FROM THE EDGE OF TRAIL.
5. ALL TRAILS SHALL BE LOCATED MINIMUM 5 FEET FROM THE BACK OF CURB.

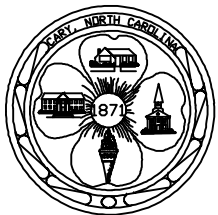

EFFECTIVE: 12/10/09

STANDARD 8' ASPHALT GREENWAY TRAIL

DETAIL No.

09000.02

SHEET 1 OF 1