


PLAN VIEW



CROSS SECTION "A-A"

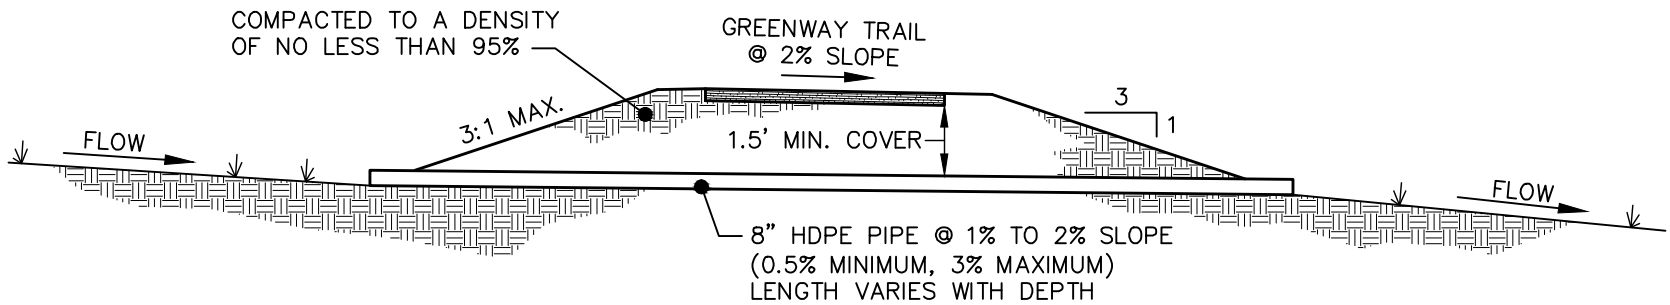

EFFECTIVE: 12/10/09

GREENWAY TRAIL DRAINAGE CROSSING

DETAIL No.

09000.21
SHEET 1 OF 1