


LEGEND


- Phase I Roadway
- Phase II Roadway
- Phase II Structures
- Proposed Curb-and-Gutter
- Proposed Right-of-Way
- NC 540 Roadway
- NC 540 Structures
- NCTA Properties
- Right-of-Way, Parcels
- Overhead Power Lines
- Water Features
- Cemeteries
- Parks
- Schools
- Future Development

TYPICAL SECTION

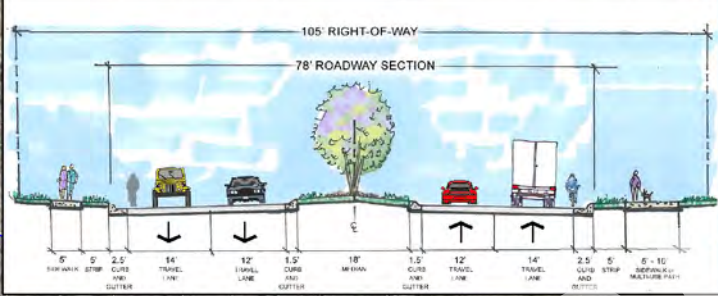

DESIGN CONCEPTS

T.I.P. Project U-5315
MORRISVILLE PARKWAY EXTENSION
and NC 540 INTERCHANGE
GREEN LEVEL CHURCH ROAD to NC 55
CARY, NC
ALT. A - Diamond Interchange


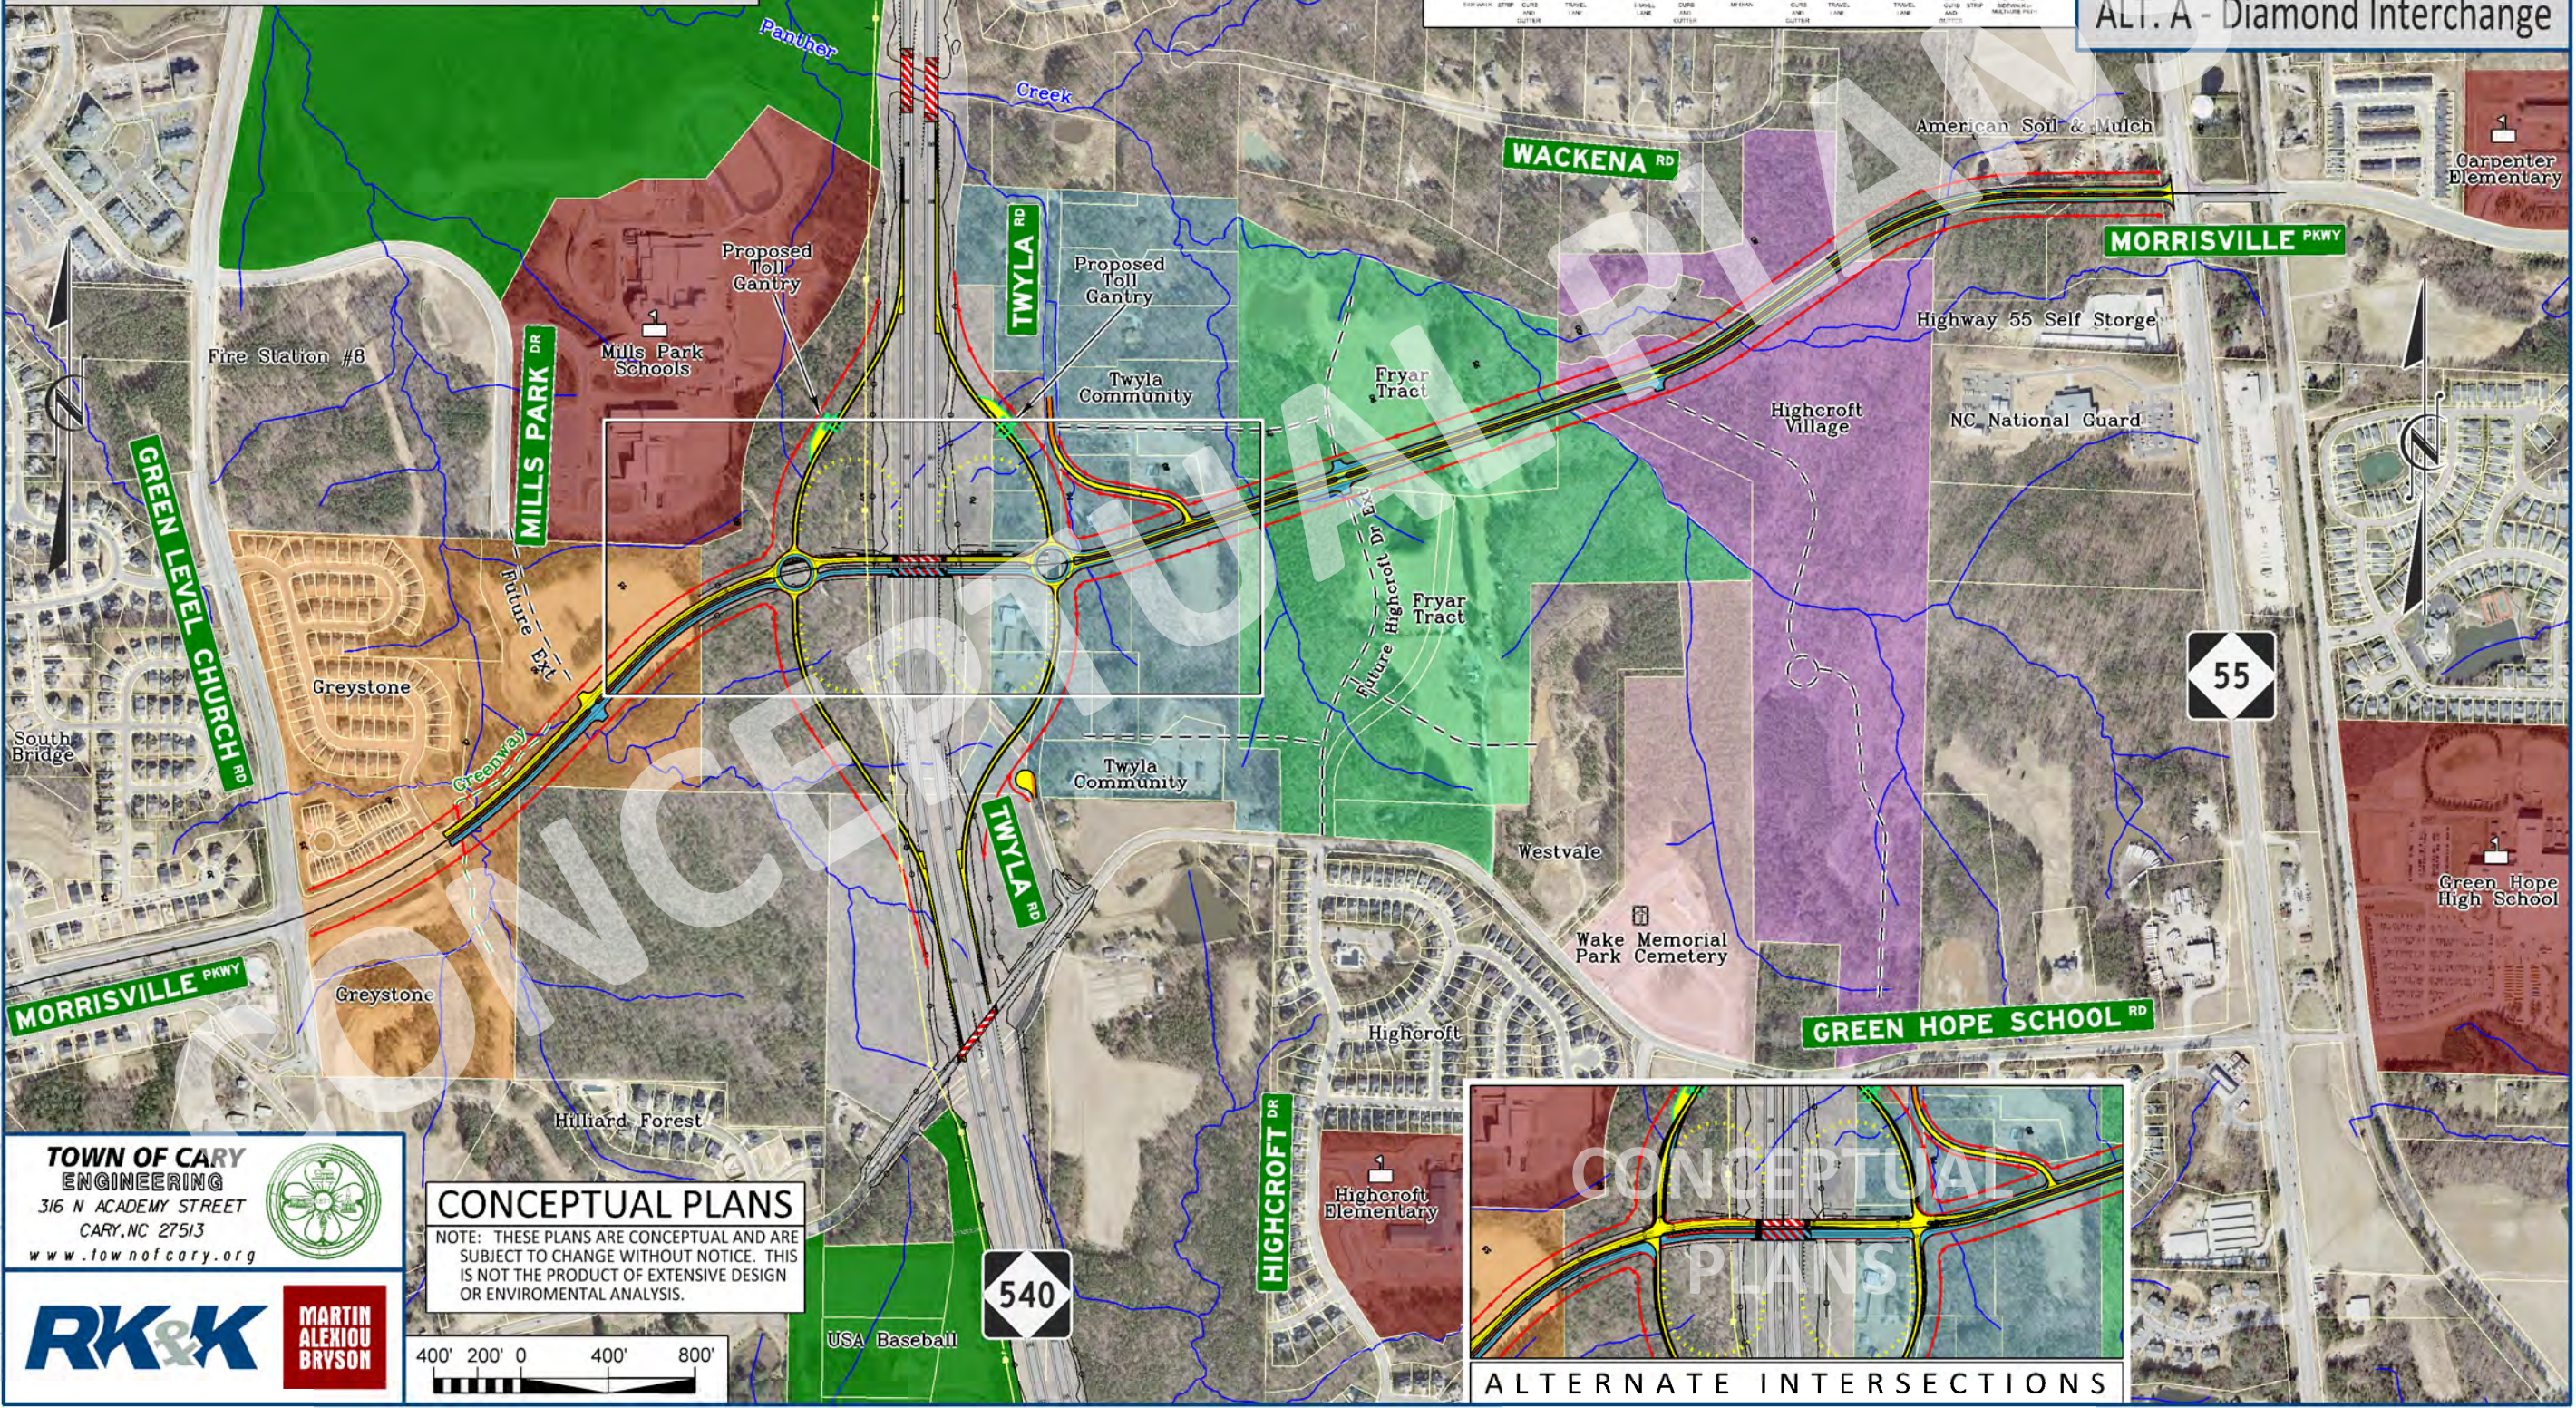


TOWN OF CARY ENGINEERING
 316 N ACADEMY STREET
 CARY, NC 27513
 www.townofcary.org



CONCEPTUAL PLANS

NOTE: THESE PLANS ARE CONCEPTUAL AND ARE SUBJECT TO CHANGE WITHOUT NOTICE. THIS IS NOT THE PRODUCT OF EXTENSIVE DESIGN OR ENVIRONMENTAL ANALYSIS.

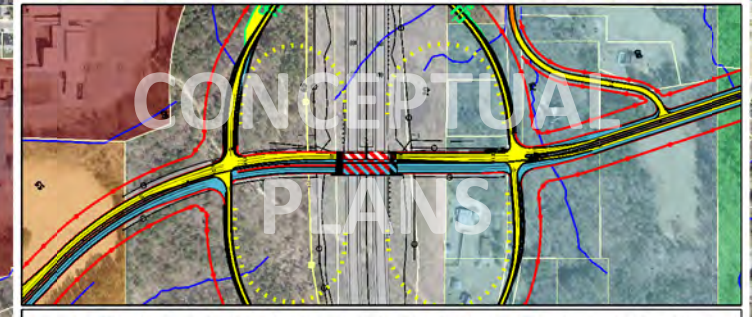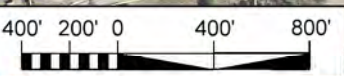

ALTERNATE INTERSECTIONS