



	DIMENSIONS	ELEV.
EMERGENCY SPILLWAY		
TOP OF DAM WIDTH		
ANTI-SEEP COLLAR		
RIP RAP DISSIPATER PAD		
ANTI-FLOATATION DEVICE		
TOP OF RISER		
OUTLET PIPE INVERT IN		
OUTLET PIPE INVERT OUT		
SEDIMENT STORAGE AREA		

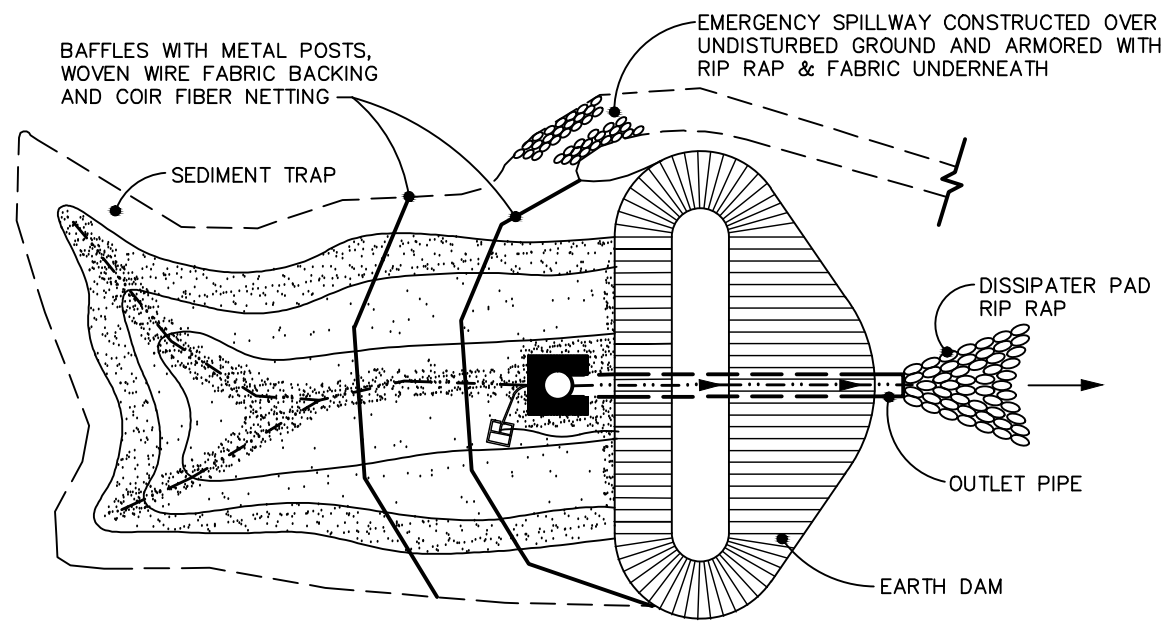

**PLAN VIEW**

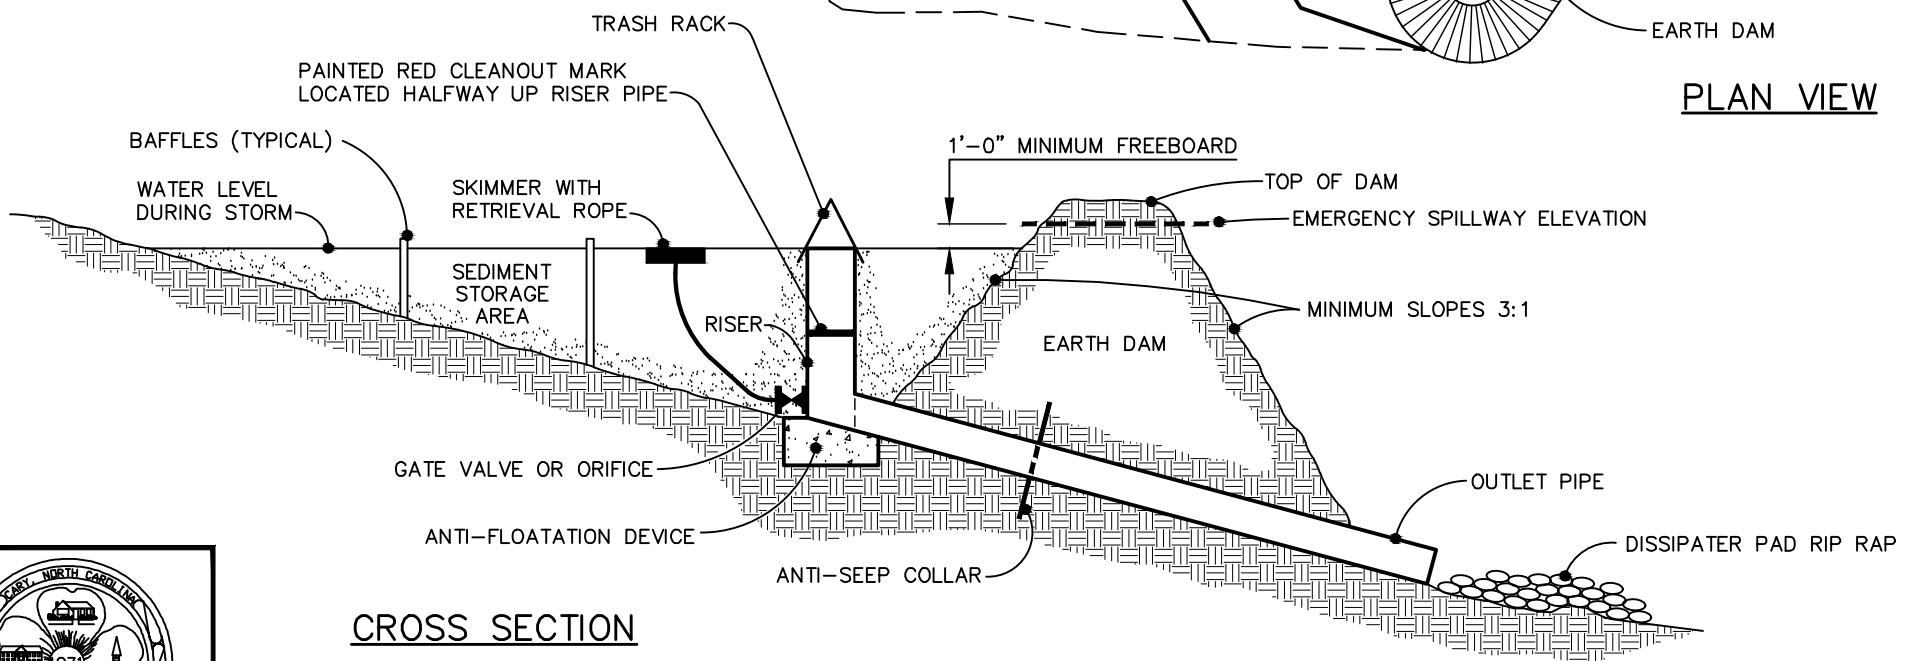

**CROSS SECTION**

**STANDARD RISER-BARREL SEDIMENT BASIN  
(WITH SKIMMER)**



EFFECTIVE: 12/10/09

DETAIL No.  
04000.02  
SHEET 1 OF 1