


**MORRISVILLE PARKWAY EXTENSION
(PHASE III)
PREFERRED ALTERNATE B**

LEGEND	
	BRIDGE
	CEMETERY
	CHURCH
	EXISTING & FUTURE GREENWAYS
	RAILROAD
	TRANSPORTATION TRANSIT CORRIDOR
	SURFACE WATERS
	RIPARIAN BUFFERS
	STREAMS
	WETLANDS

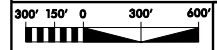


TOWN OF
CARY
NORTH CAROLINA



Presented by
URS
URS Corporation - North Carolina
6000 Park Center Drive
Morrisville, North Carolina 27560
TEL: 919.861.1100 FAX: 919.861.1425

FEBRUARY 22, 2005

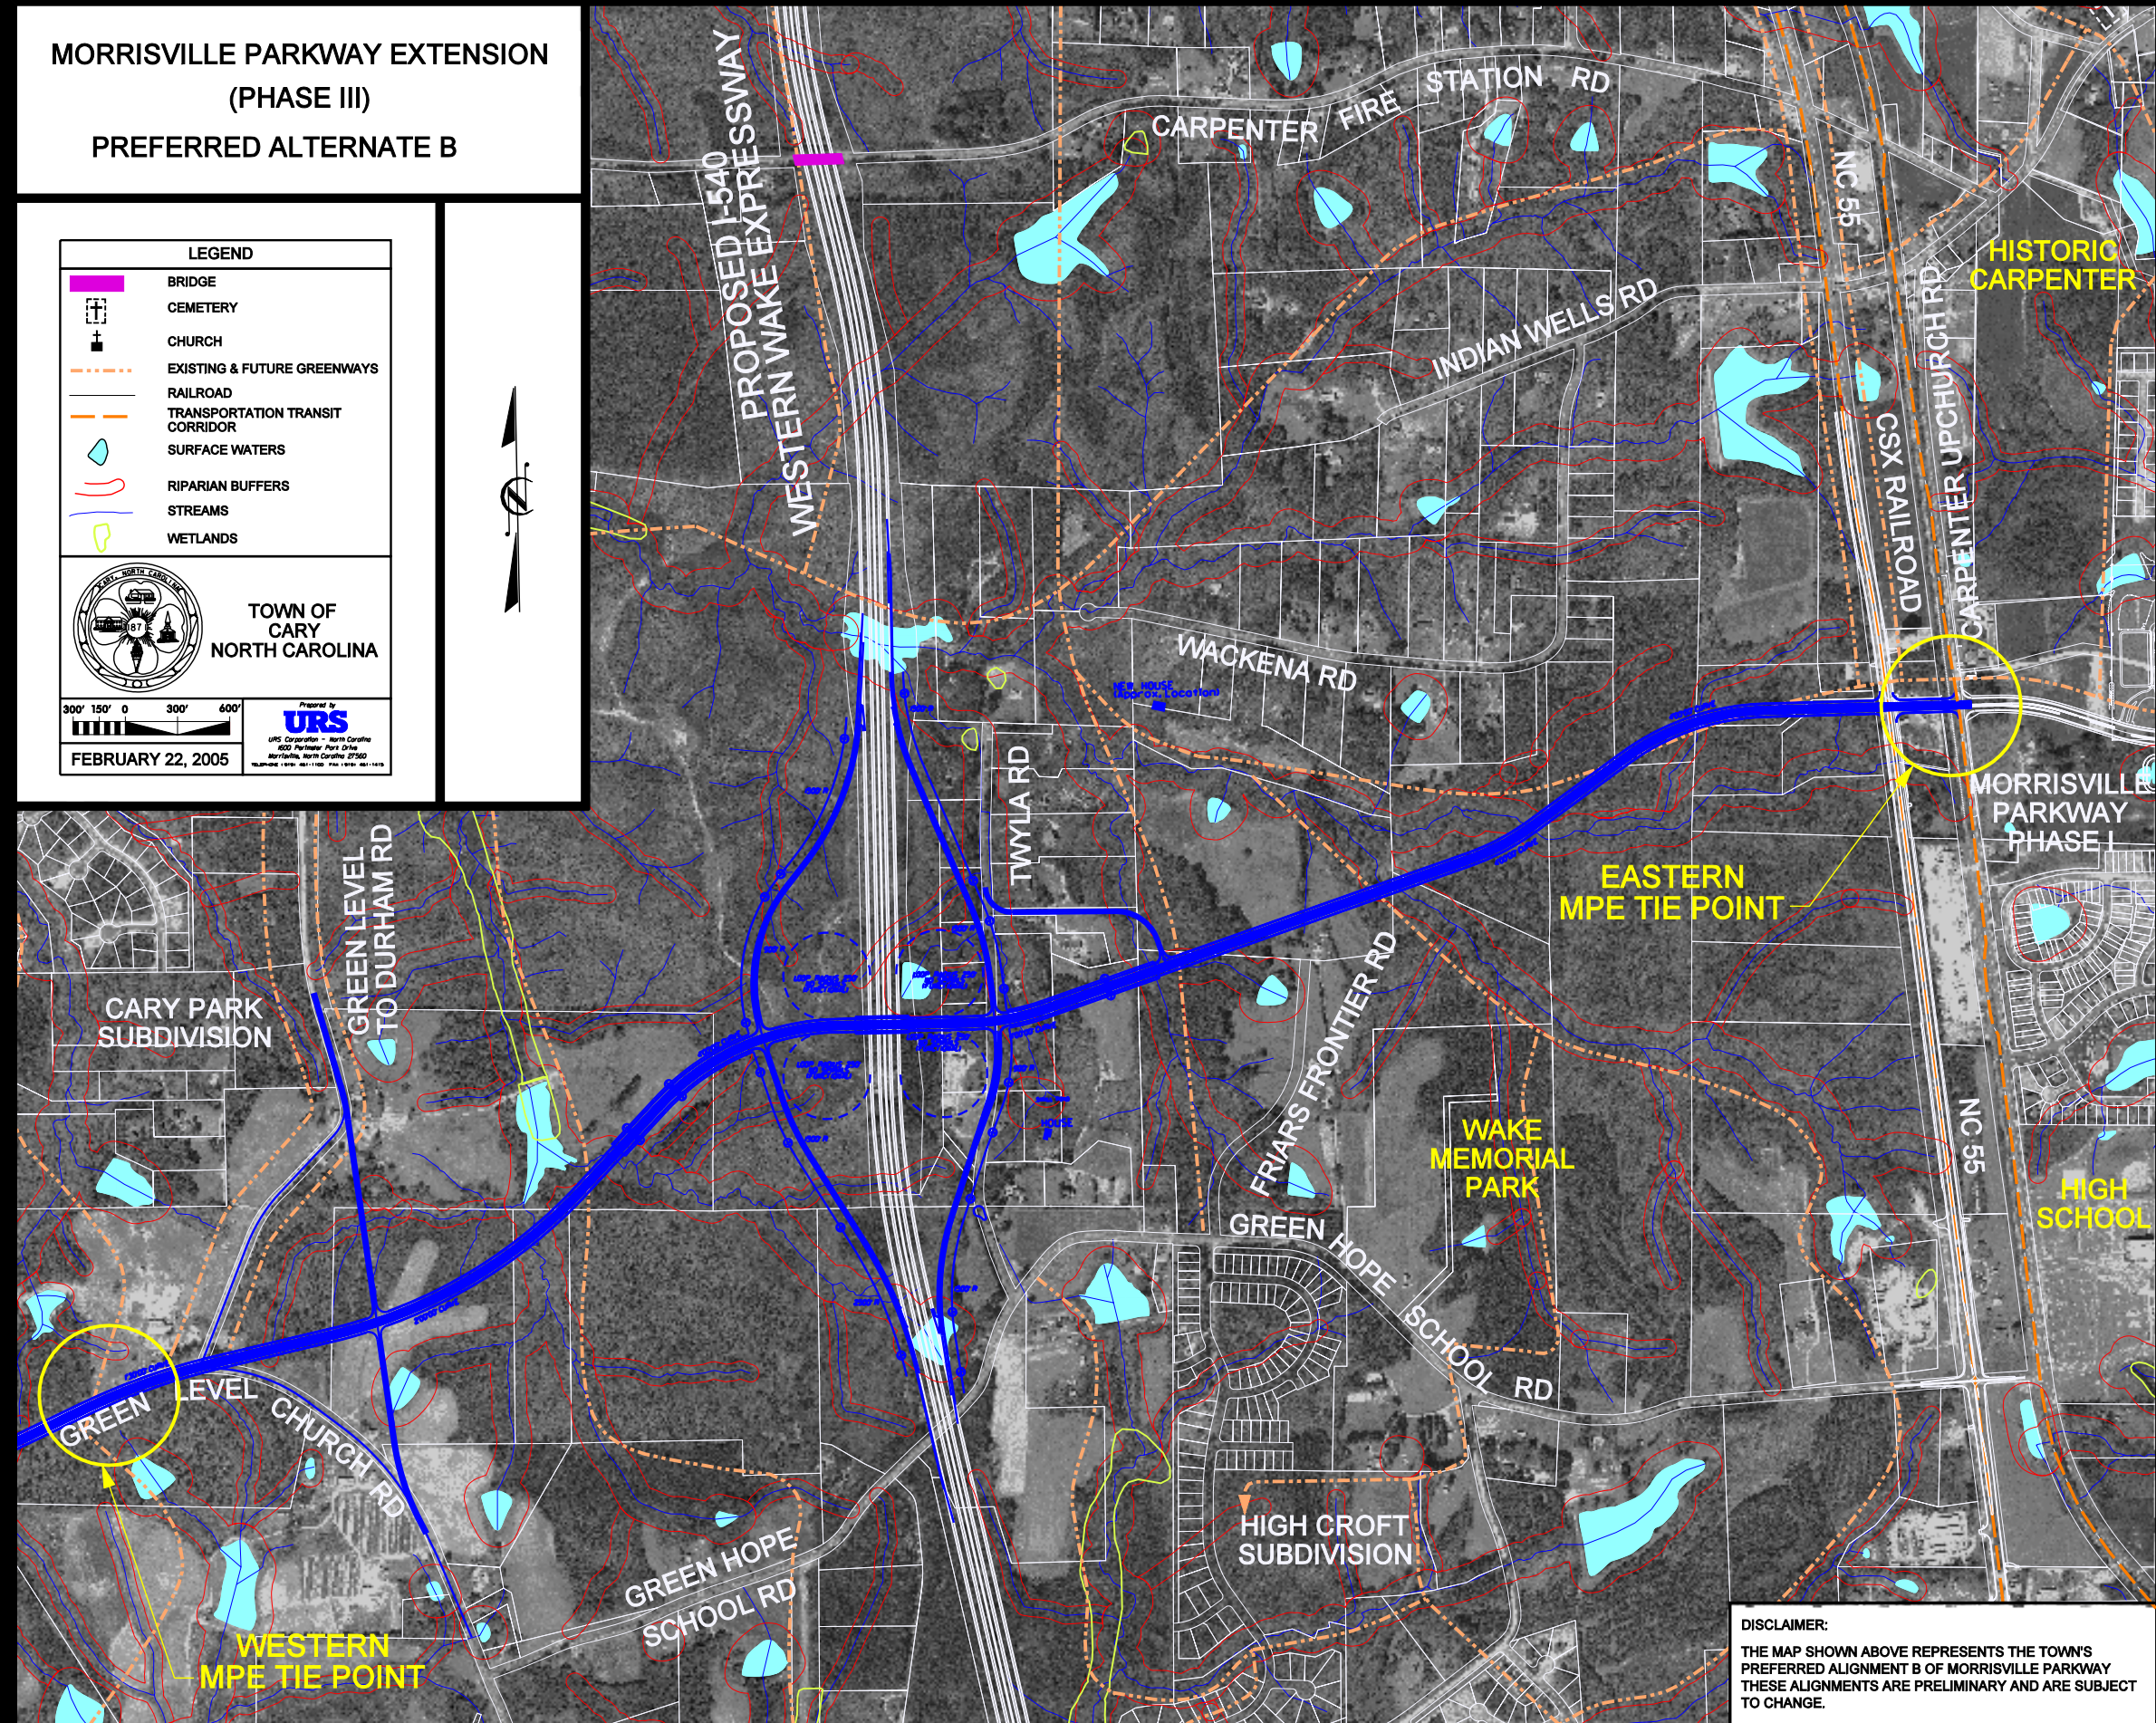

DISCLAIMER:
THE MAP SHOWN ABOVE REPRESENTS THE TOWN'S
PREFERRED ALIGNMENT B OF MORRISVILLE PARKWAY
THESE ALIGNMENTS ARE PRELIMINARY AND ARE SUBJECT
TO CHANGE.