



TRIANGULAR ISLAND WITH CUT THROUGH

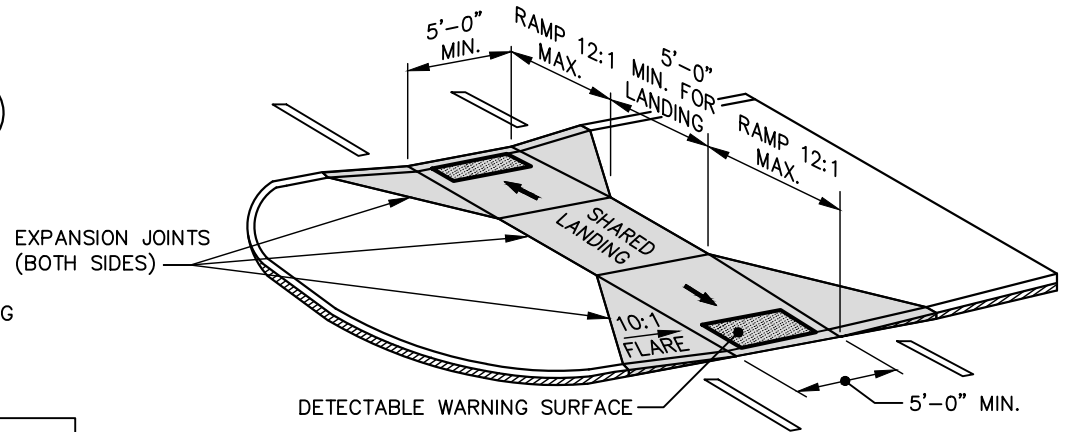


MEDIAN ISLAND CURB RAMPS

PAY LIMITS FOR 2 OR 3 CURB RAMPS (CALCULATE BASED ON NUMBER OF SETS OF TRUNCATED DOMES)

NOTE:
REFER TO STANDARD DETAIL 03000.14, SHEET 3 OF 3 ALL RAMP NOTES

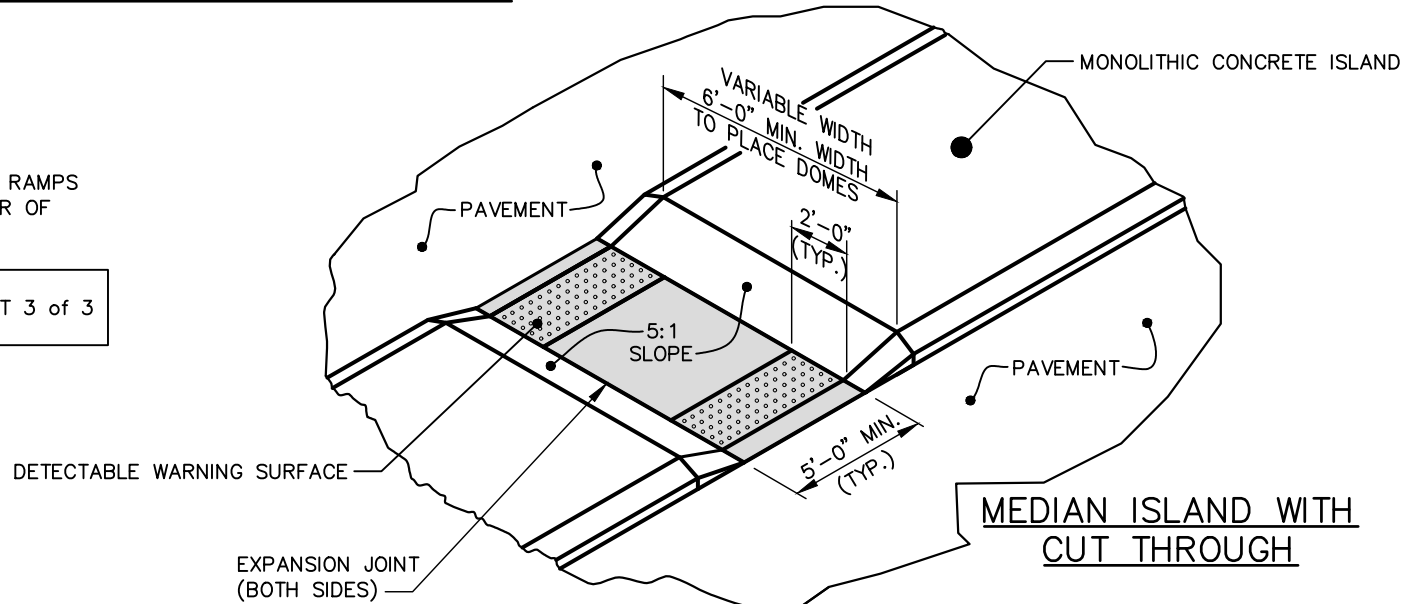

MEDIAN ISLAND WITH CUT THROUGH

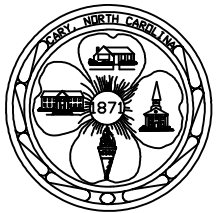

ALTERNATIVE CURB RAMPS - MEDIAN OR TURN LANE ISLANDS

EFFECTIVE: 01/05/17

DETAIL No.

03000.16

SHEET 2 OF 4