



NOTE: HEADWALLS WITH WINGWALLS REQUIRED ON BOTH ENDS

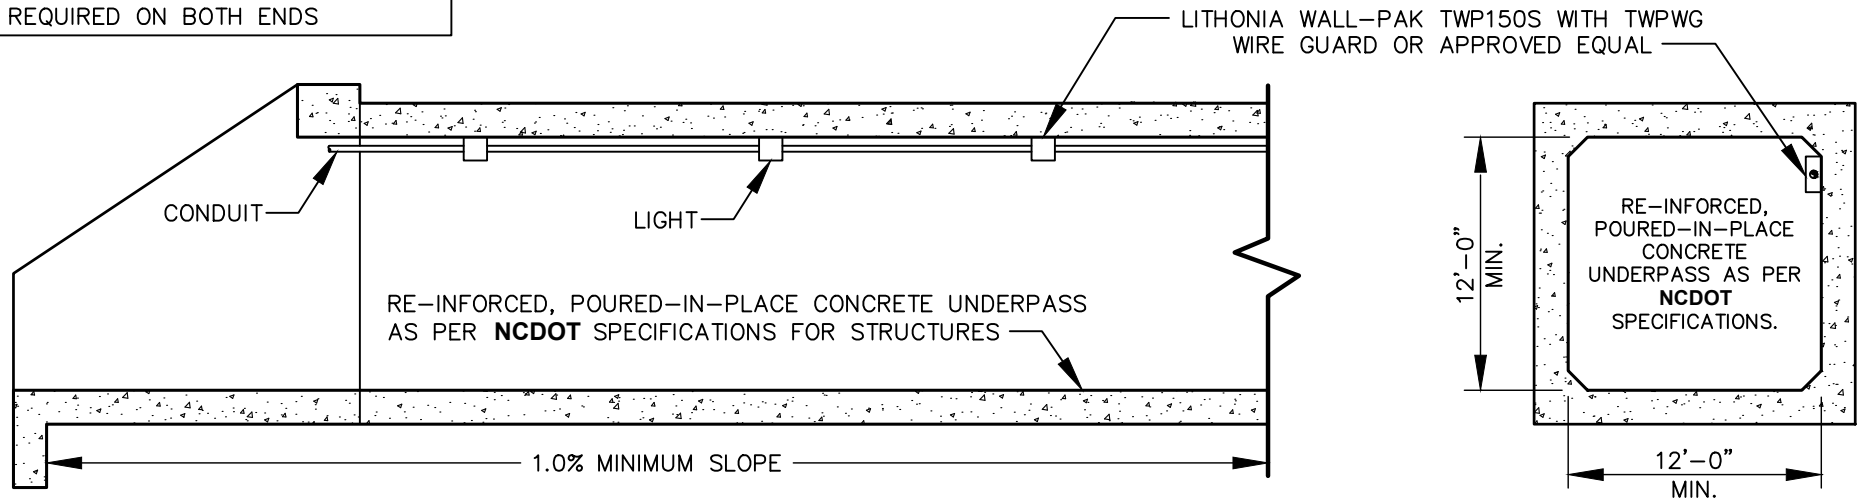

NOTES:

1. SEALING OF FIXTURES TO BE DESIGNED IN ACCORDANCE WITH **IES** STANDARDS.
2. APPROPRIATE SIGNAGE MAY BE REQUIRED AT ENTRANCE TO INDICATE NARROWING TRAIL WIDTH AND LIMITED VERTICAL CLEARANCE.
3. LIGHTING FIXTURE SPACING TO BE NO GREATER THAN 15 FEET.

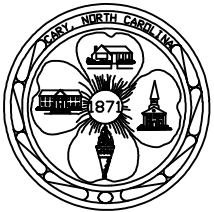

EFFECTIVE: 01/05/17

PEDESTRIAN/BICYCLE UNDERPASS

DETAIL No.

03000.17
SHEET 1 OF 1