




DIRECTIONAL CROSSOVER DESIGN (18' MEDIAN)

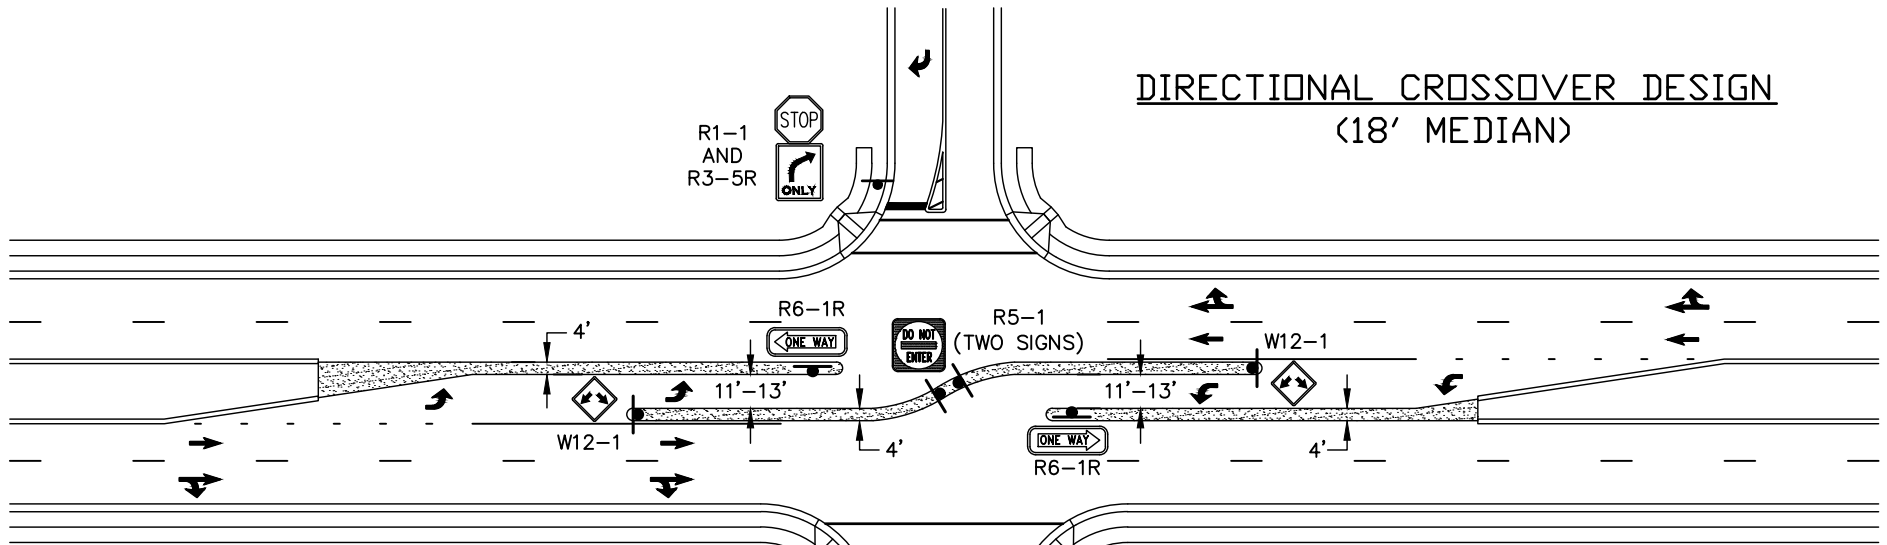

SIGN DETAIL

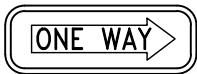

R6-1R
36" x 12"

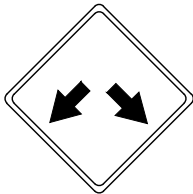

W12-1
36" x 36"



R5-1
30" X 30"




R1-1
AND
R3-5R



TYPICAL
SIGN
SYMBOL



R1-1
30" x 30"

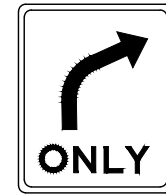


R3-5R
30" x 36"



OM-3C
36" x 12"

NOTES:

1. FOR NARROWER MEDIAN, W12-1 SIGNS MAY BE REMOVED & REPLACED WITH OM-3C. MOUNT OM-3C WITH A HEIGHT OF NO MORE THAN 4 FEET TO BOTTOM OF SIGN.
2. MEDIAN TO BE MONOLITHIC OR STAMPED CONCRETE.
3. PROVIDE PAVEMENT MARKING ARROWS AS SHOWN.
4. AN ENGINEERING STUDY SHOULD PROVIDE THE APPROPRIATE STORAGE LENGTH FOR THE LEFT TURN LANES.

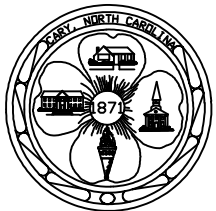

EFFECTIVE: 01/05/17

PAVEMENT MARKING AND SIGNING FOR DIRECTIONAL CROSSOVER

DETAIL No.

03000.22

SHEET 1 OF 1