
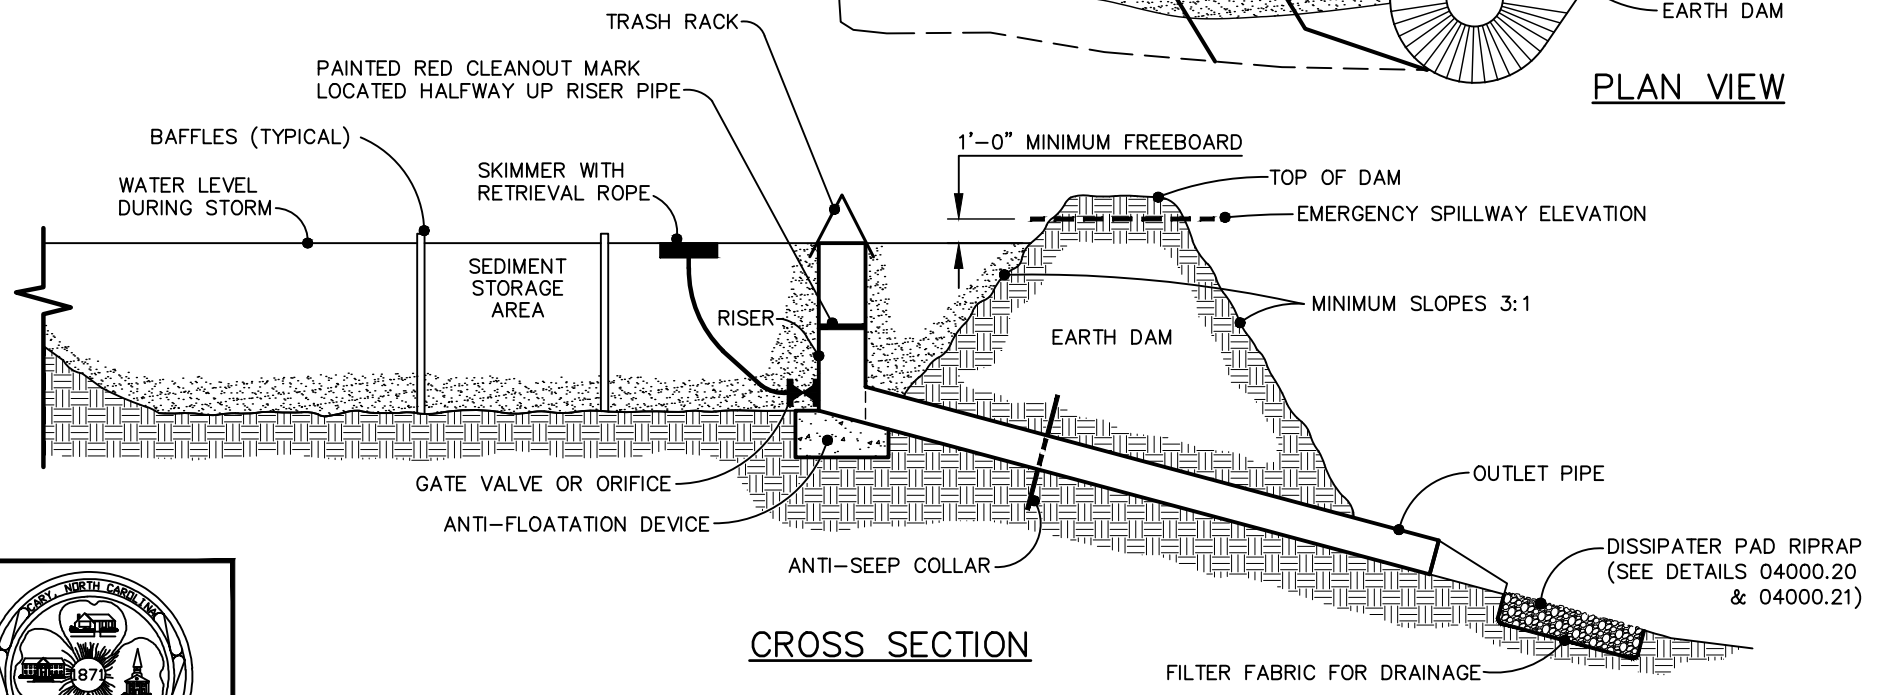


	DIMENSIONS	ELEV.
EMERGENCY SPILLWAY		
TOP OF DAM WIDTH		
ANTI-SEEP COLLAR		
RIPRAP DISSIPATER PAD		
ANTI-FLOATATION DEVICE		
TOP OF RISER		
OUTLET PIPE INVERT IN		
OUTLET PIPE INVERT OUT		
SEDIMENT STORAGE AREA		

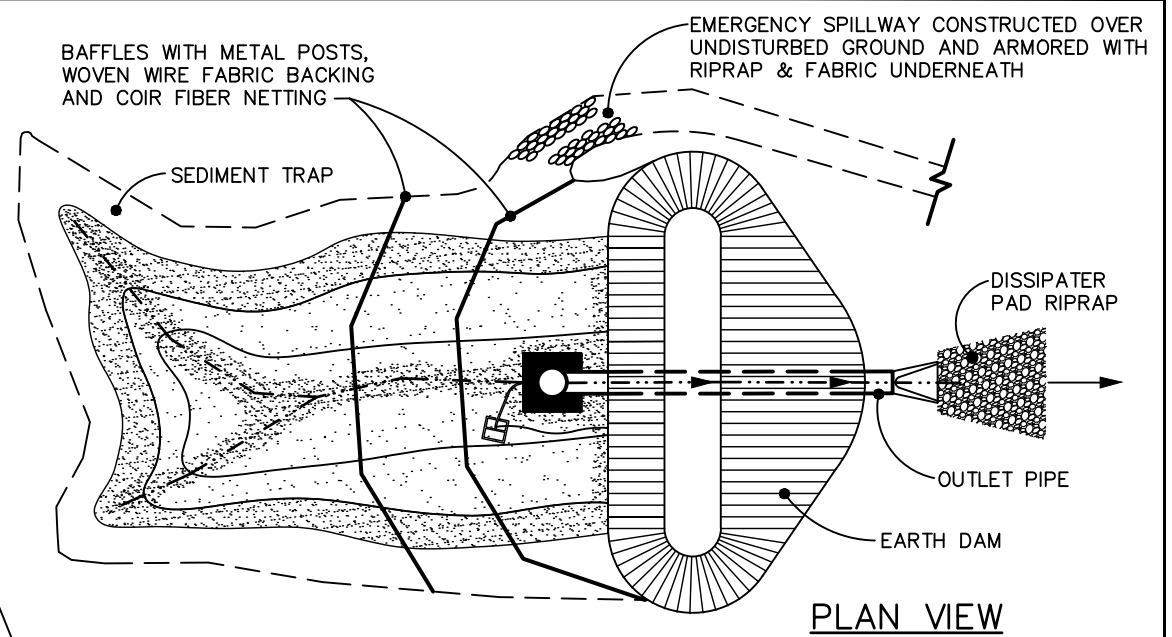

EFFECTIVE: 01/05/17

**STANDARD RISER-BARREL SEDIMENT BASIN
(WITH SKIMMER)**

DETAIL No.
04000.02
SHEET 1 OF 1