


- NOTES:**
1. GRAVEL & RIPRAP FILTER BERM BASIN DETAIL IS DESIGNED TO PROTECT EXISTING PIPE INVERTS THAT DRAIN FIVE ACRES OR LESS.
  2. DIMENSIONS ARE MINIMUM ACCEPTABLE UNLESS OTHERWISE NOTED.

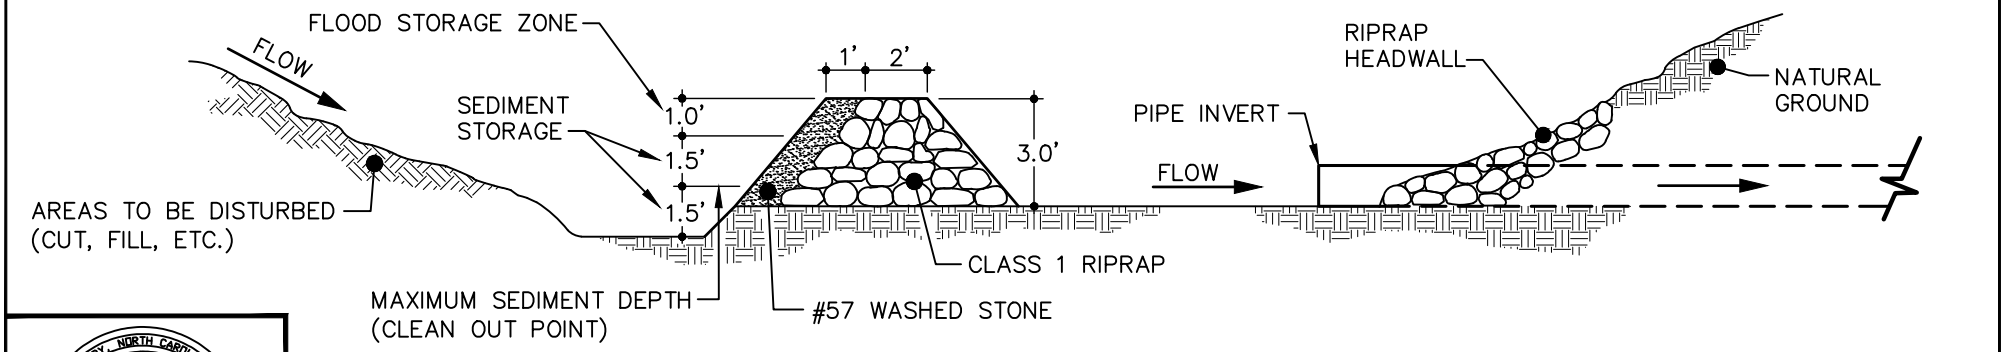

**SECTION THRU BASIN, FILTER AND CULVERT PIPE**

**(EXISTING PIPE INVERTS)  
GRAVEL & RIPRAP FILTER BERM BASIN**

EFFECTIVE: 01/05/17

DETAIL No.  
04000.04  
SHEET 1 OF 1