


**NOTES:**

1. AT END OF PROJECT, CATCH BASIN CAN BE RAISED AS NEEDED PLUGGING OPEN COURSE OF BLOCK WITH MORTAR.
2. RISER CAN BE BUILT AS A STANDARD CATCH BASIN/JUNCTION BOX (WITH SKIMMER ATTACHMENT) IN RECEIVING WALL AND BE UTILIZED AS SUCH WHEN PROJECT IS STABLE.

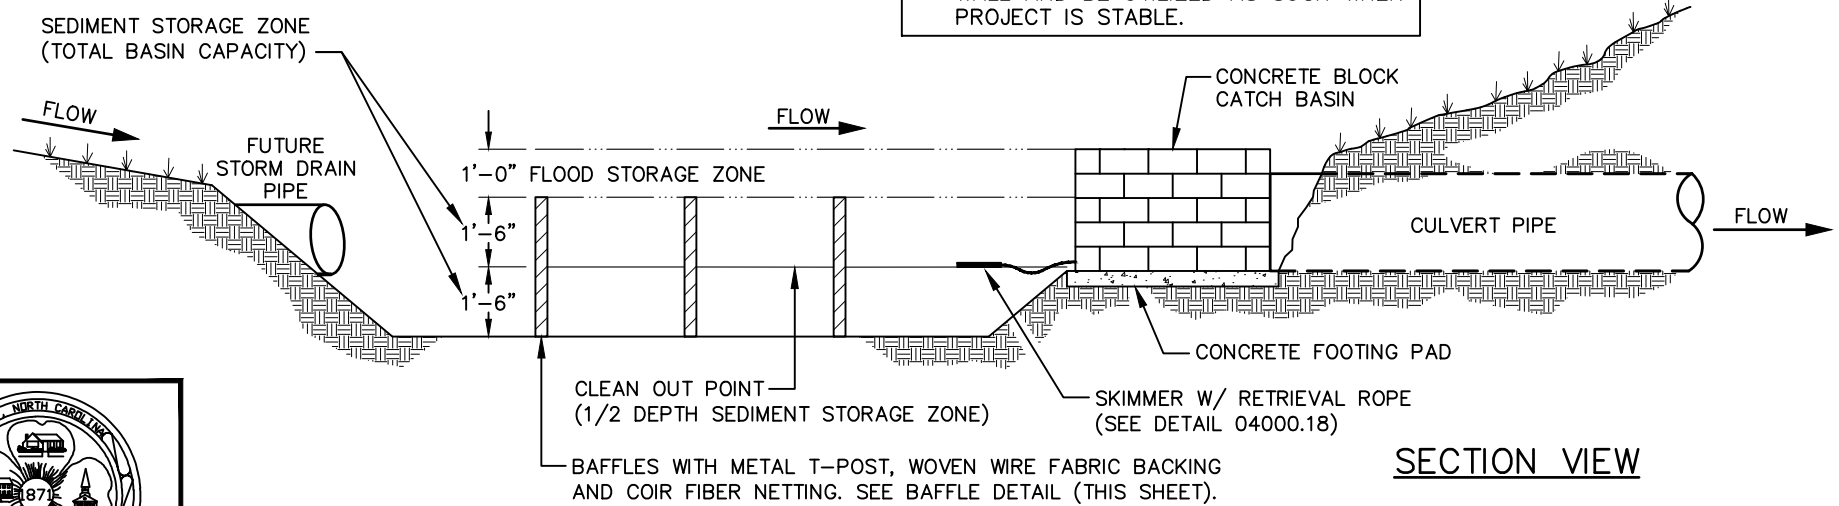

**CATCH BASIN RISER/FILTER**



DETAIL No.  
04000.05  
SHEET 1 OF 1