


PLAN VIEW

**NOTES:**

- 1) FILTER FABRIC MAY BE ADDED UNDER THE STONE WHICH WOULD ADD TOTAL LIFE TO THE CONSTRUCTION ENTRANCE.
- 2) WHEN CONSTRUCTION ENTRANCE CROSSES A SIDEWALK **ADA** REQUIREMENTS REMAIN INTACT.

**NOTE:**  
THIS ENTRANCE APPLIES ONLY TO ENTRANCES OF INDIVIDUAL SINGLE FAMILY RESIDENTIAL UNITS.

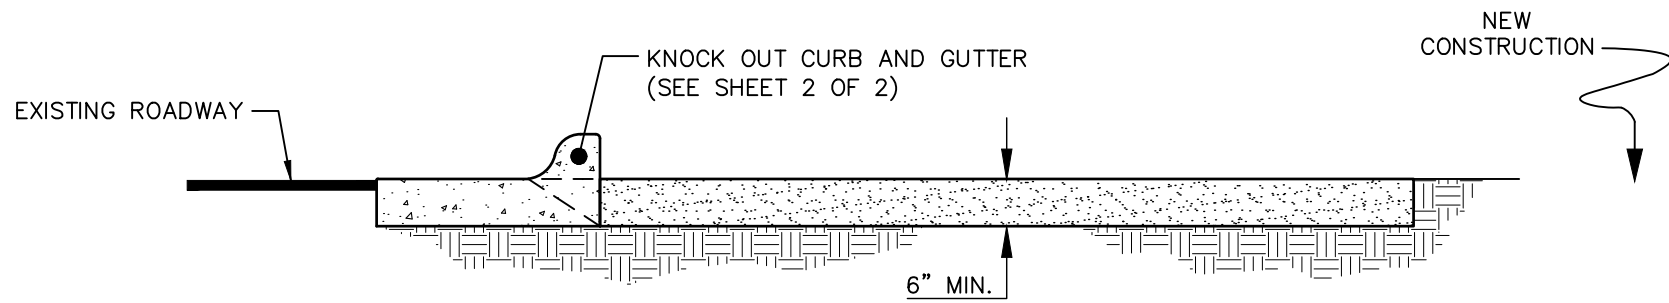

CROSS SECTION



EFFECTIVE: 01/05/17

STANDARD RESIDENTIAL CONSTRUCTION ENTRANCE

DETAIL No.  
04000.08  
SHEET 1 OF 2