


**NOTES:**

1. LOCATION SHOULD BE COORDINATED WITH **NCDOT** ALONG STATE MAINTAINED ROADWAYS.
2. LOCATION SHOULD BE COORDINATED WITH MORRISVILLE INSIDE THE MORRISVILLE TOWN LIMITS.

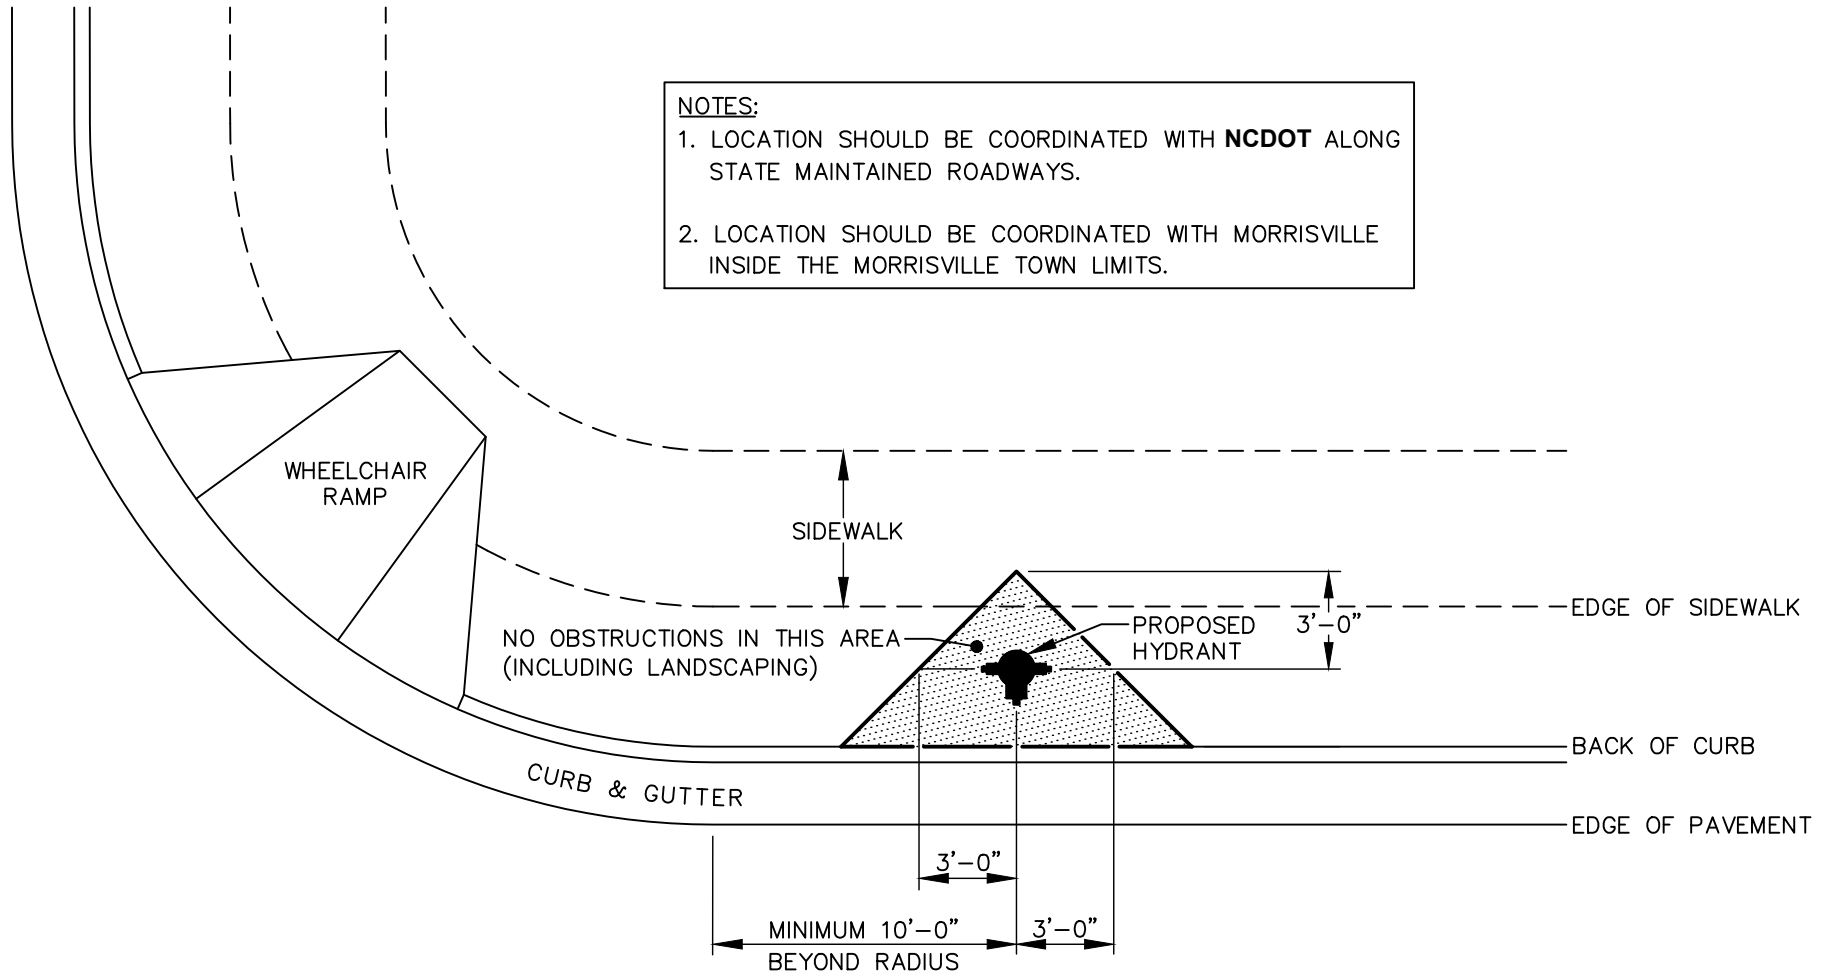

EFFECTIVE: 01/05/17

## STANDARD HYDRANT LOCATION

DETAIL No.

06000.07  
SHEET 1 OF 2