


TO SPRINKLER RISER
(SEE DETAIL 06000.17 FOR CONNECTION)

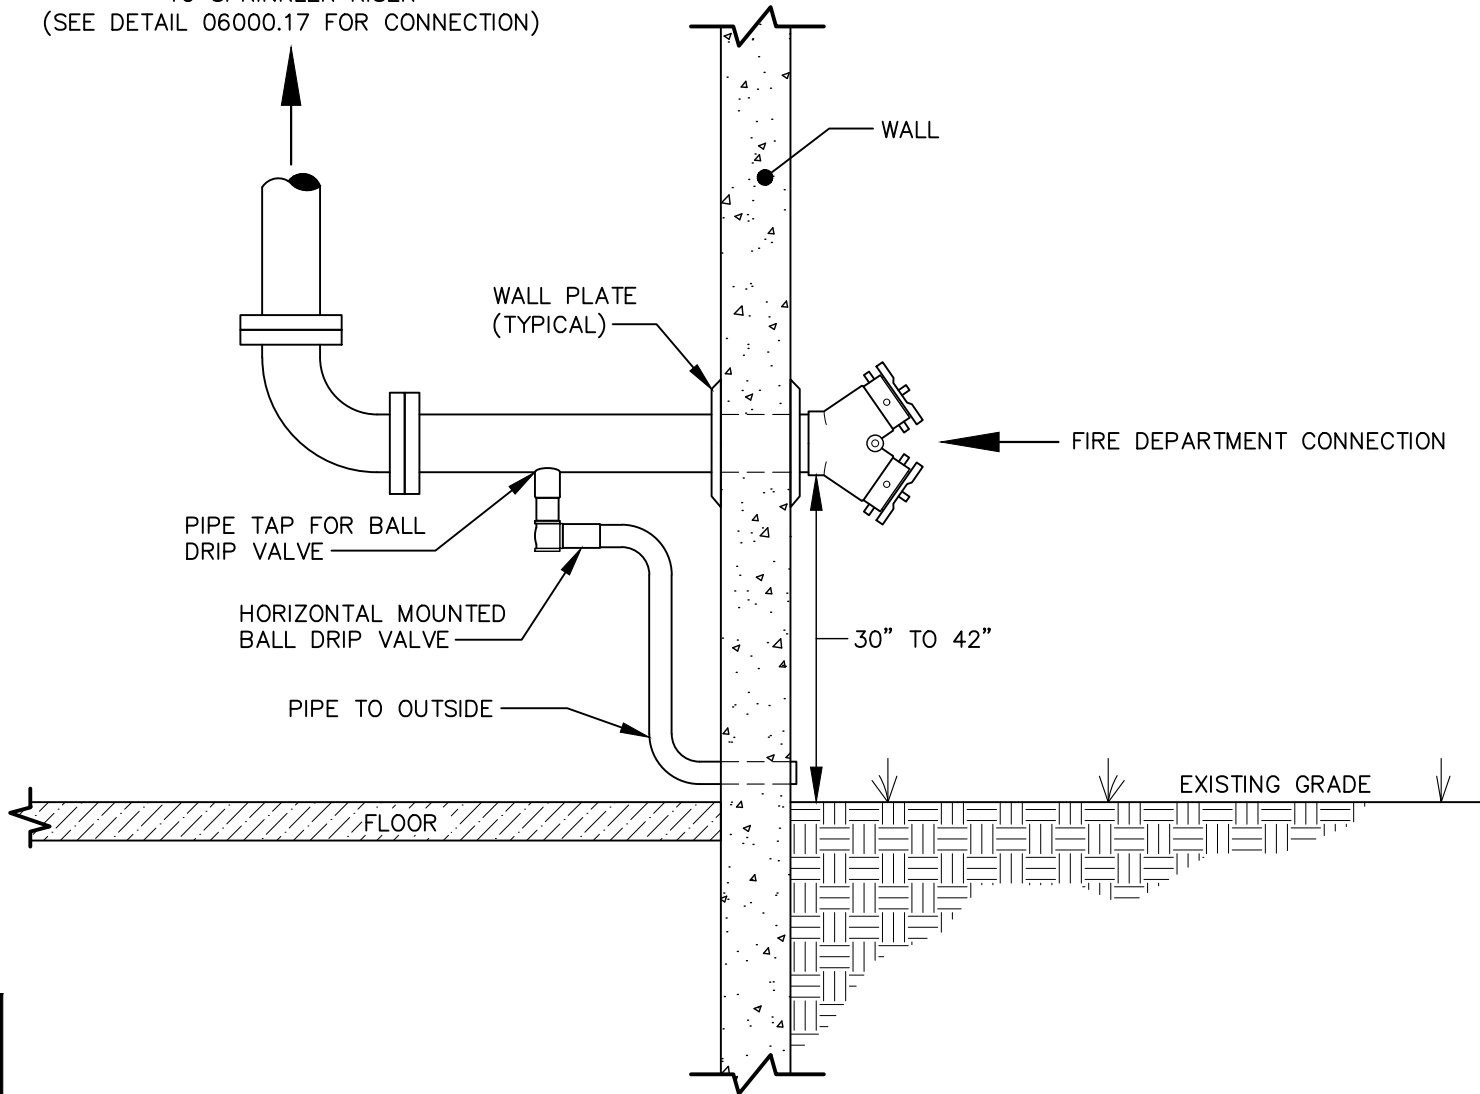

WALL MOUNTED FIRE DEPARTMENT CONNECTION



EFFECTIVE: 01/05/17

DETAIL No.

06000.18

SHEET 2 OF 2