


PLAN VIEW

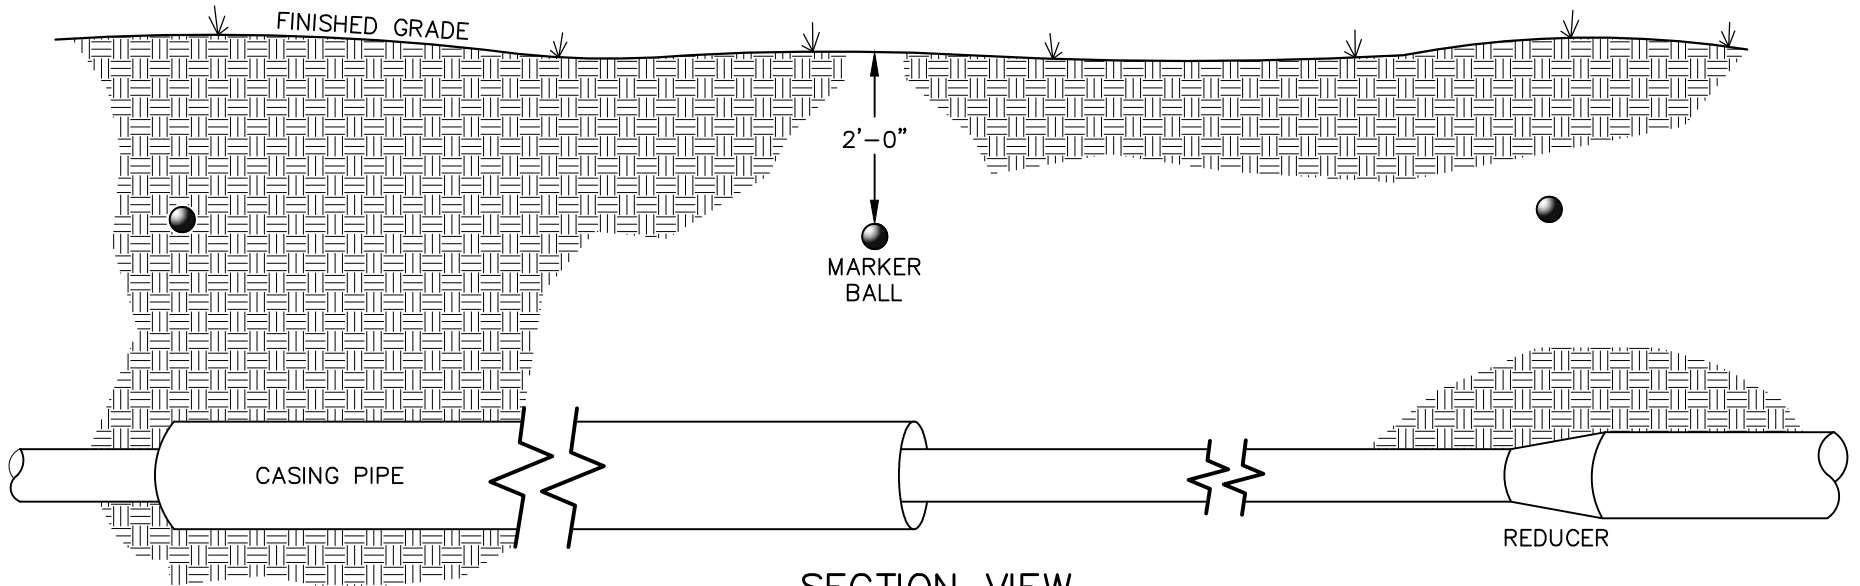

SECTION VIEW

UTILITY MARKER BALL COLOR
 BLUE – POTABLE WATER

● = NON-PROGRAMMABLE MARKER BALL

NOTES:
 1. MARKER BALLS SHALL BE LOCATED ABOVE THE PIPE, 2 FEET BELOW FINISHED GRADE.
 2. ADDITIONAL BALLS MAY BE REQUIRED AS DIRECTED BY THE TOWN IN CONGESTED AREAS OR TO MARK AN ATYPICAL ALIGNMENT.

STANDARD UTILITY MARKER BALL LOCATIONS FOR WATER MAINS



EFFECTIVE: 01/05/17

DETAIL No.

06000.21
 SHEET 1 OF 1