


PLAN VIEW



SECTION VIEW

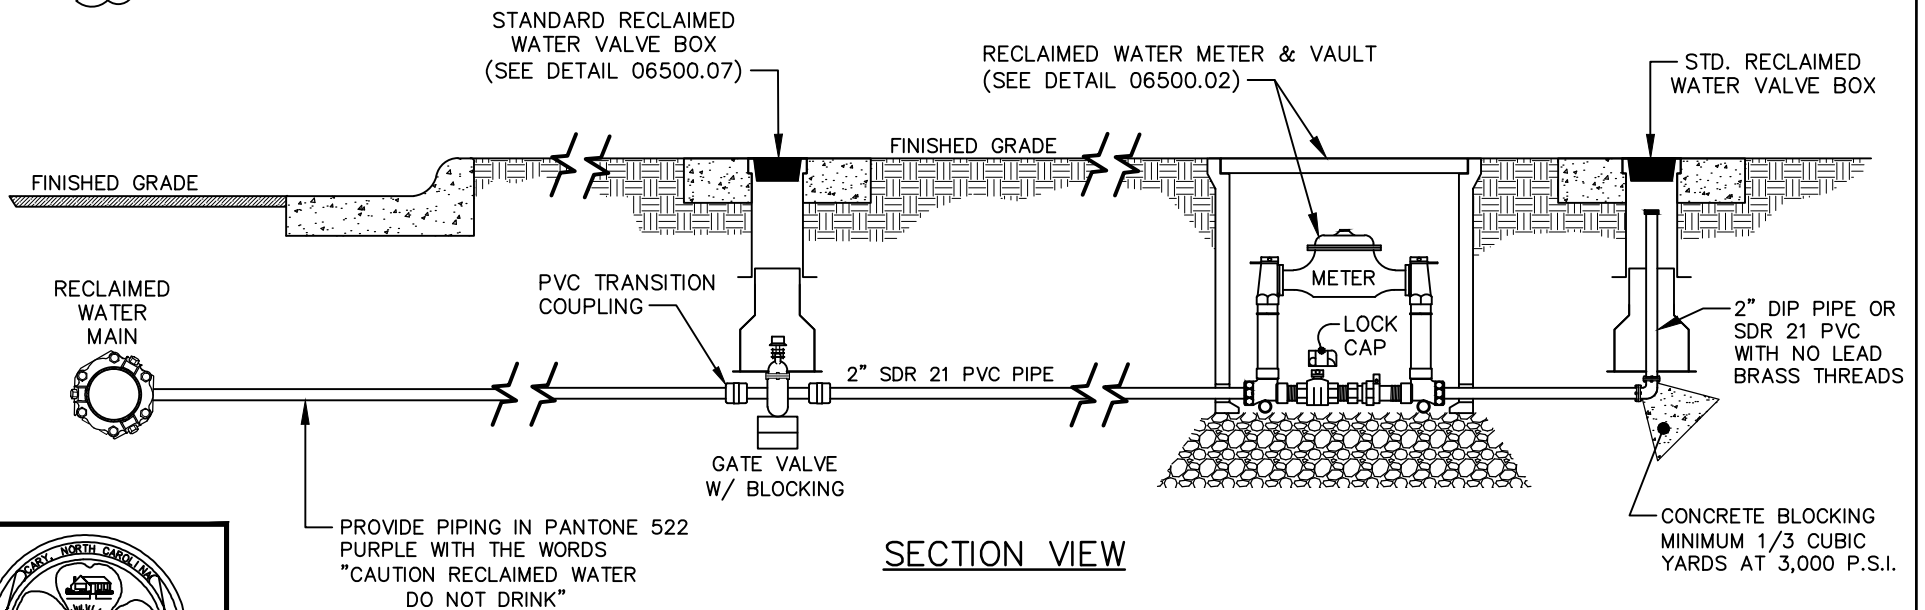

EFFECTIVE: 01/05/17

STANDARD RECLAIMED WATER BLOW-OFF ASSEMBLY, TYPE 1
(SURFACE DISCHARGE)

DETAIL No.

06500.05

SHEET 1 OF 2