


F:\TOC Drive on My Book\Quick Check\TempRead2.dwg Jan 29, 2019 -- 2:55pm

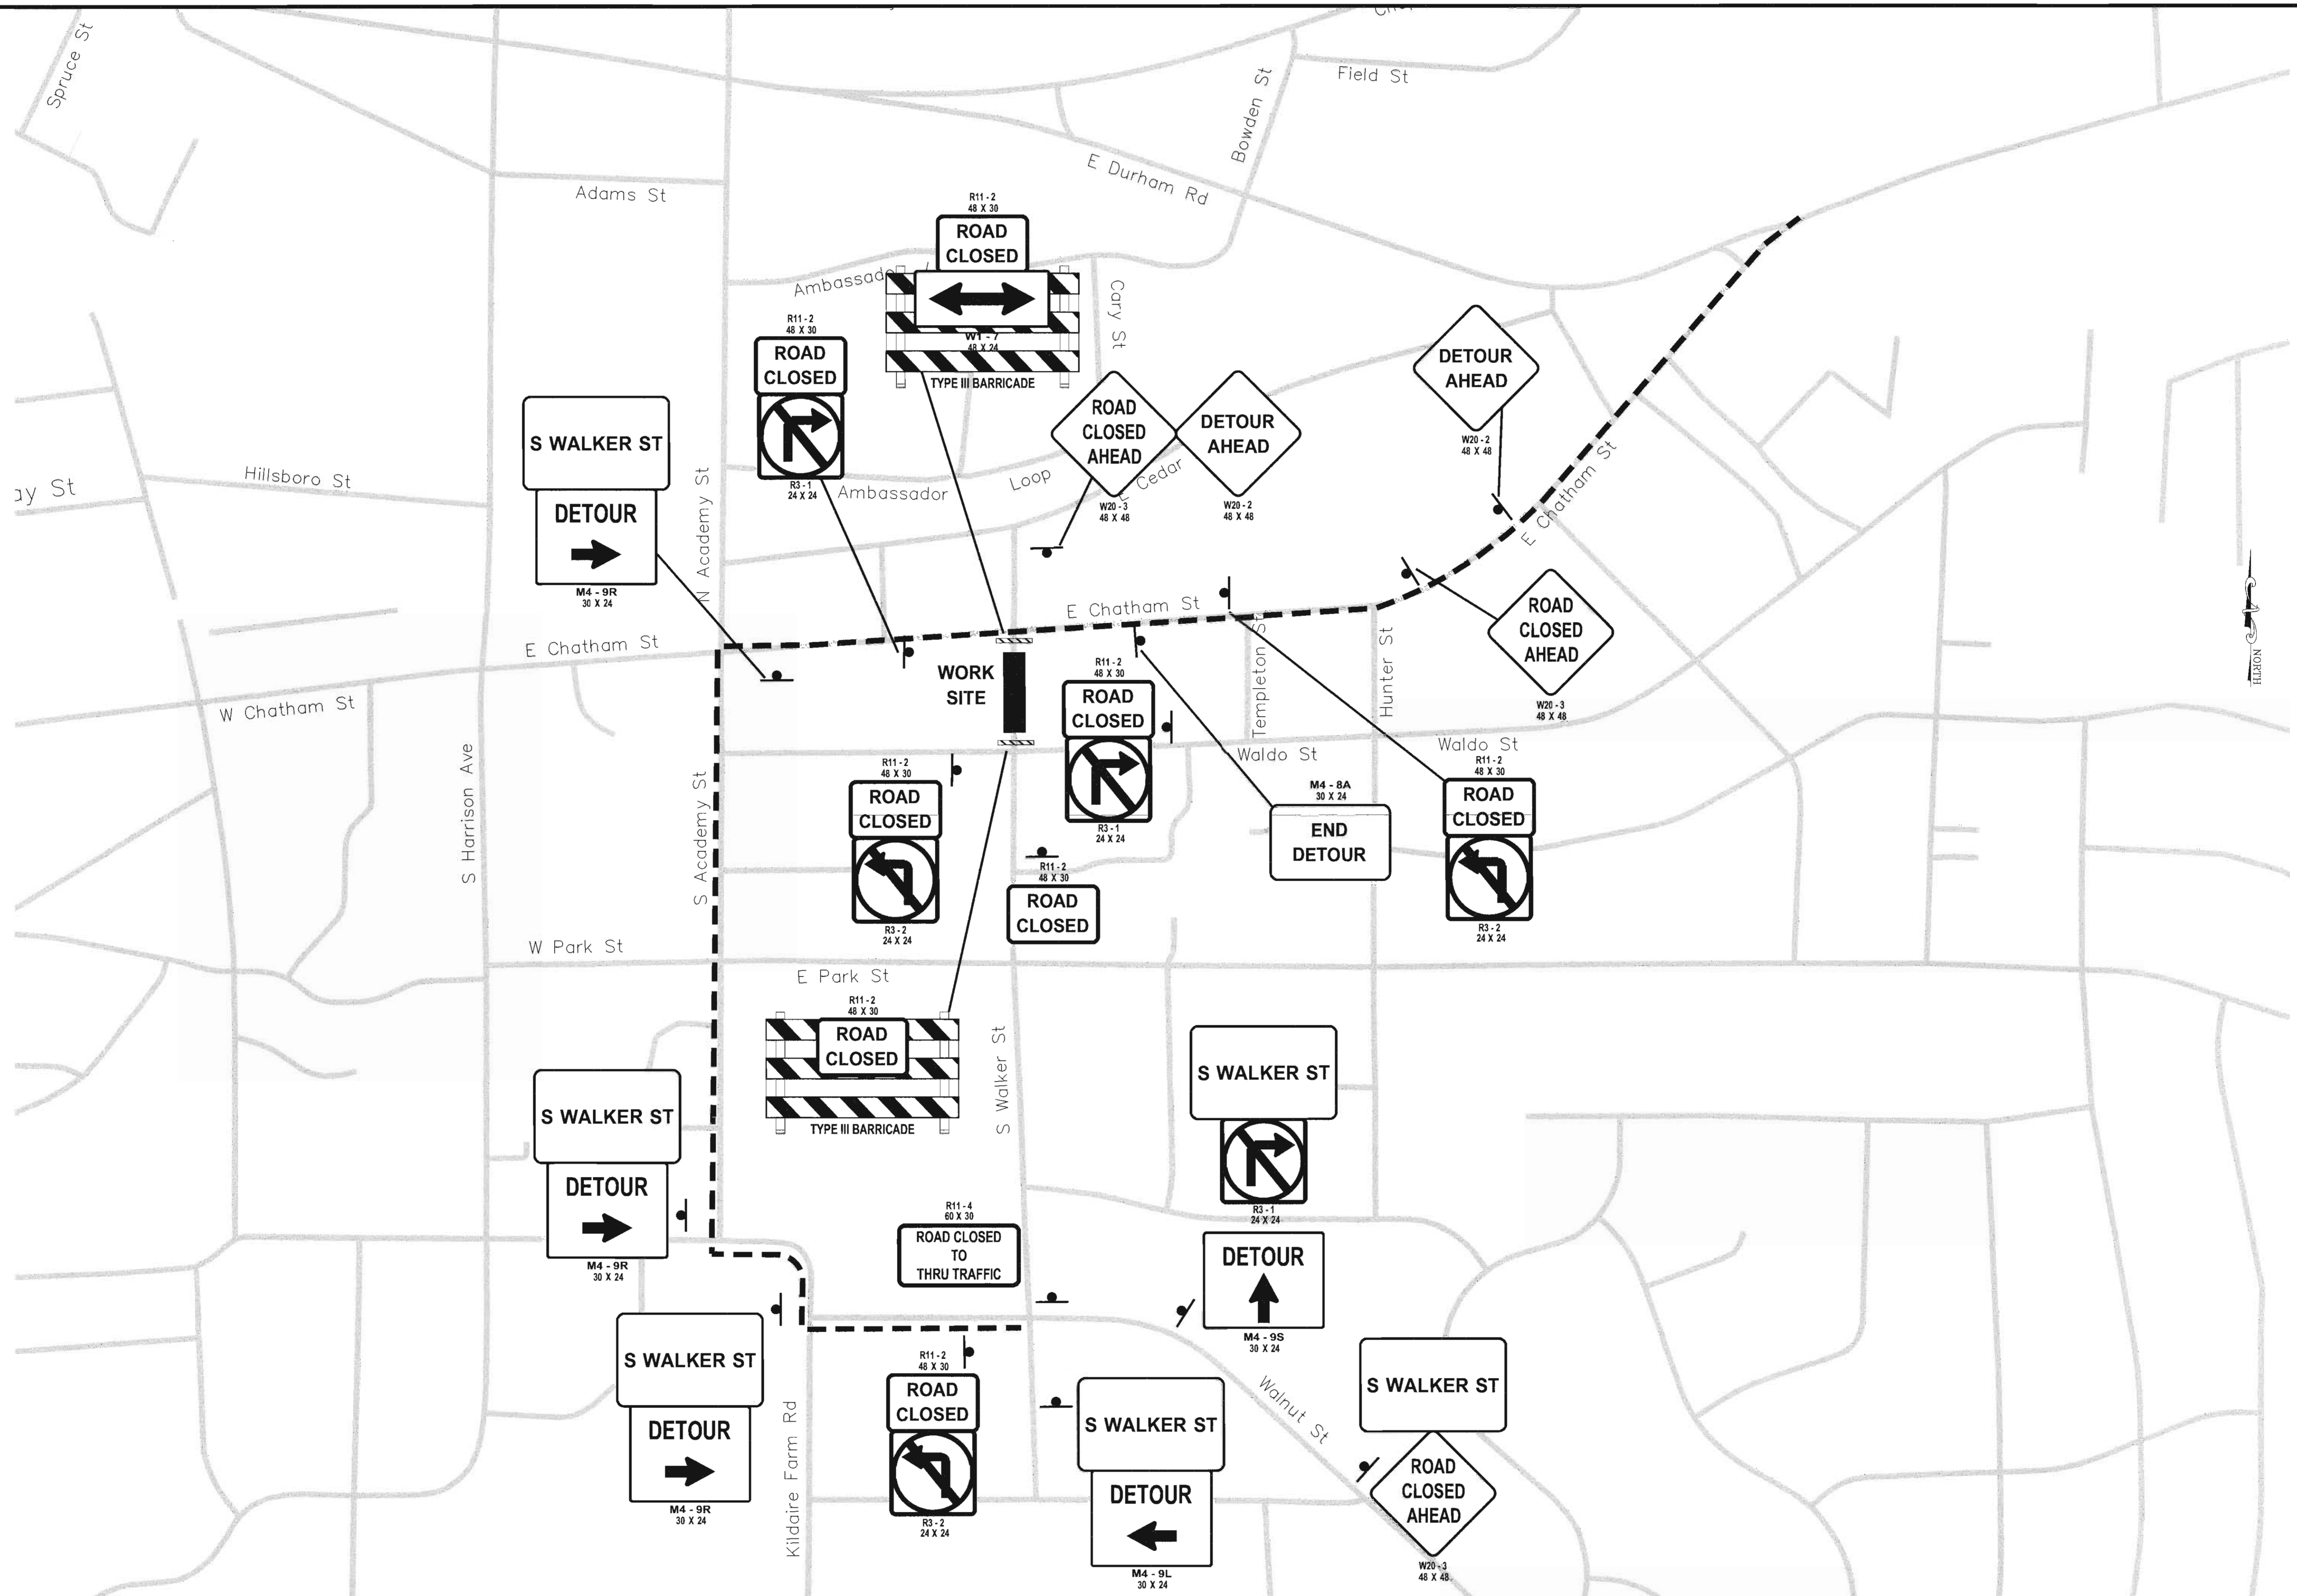

TRAFFIC CONTROL AND DETOUR PLAN

Signature: *Kenneth W. Dunn*
 Revisions:
 Proj. No. ST1260
 Design By: APM
 Drawn By: APM
 Date: Jan 2, 2019
 Scale Hor: NTS
 Scale Ver:
 SHEET NO. TC6.2

