



	DIMENSIONS	ELEV.
EMERGENCY SPILLWAY		
TOP OF DAM WIDTH		
ANTI-SEEP COLLAR		
RIP RAP DISSIPATER PAD		
ANTI-FLOATATION DEVICE		
TOP OF RISER		
OUTLET PIPE INVERT IN		
OUTLET PIPE INVERT OUT		
SEDIMENT STORAGE AREA		

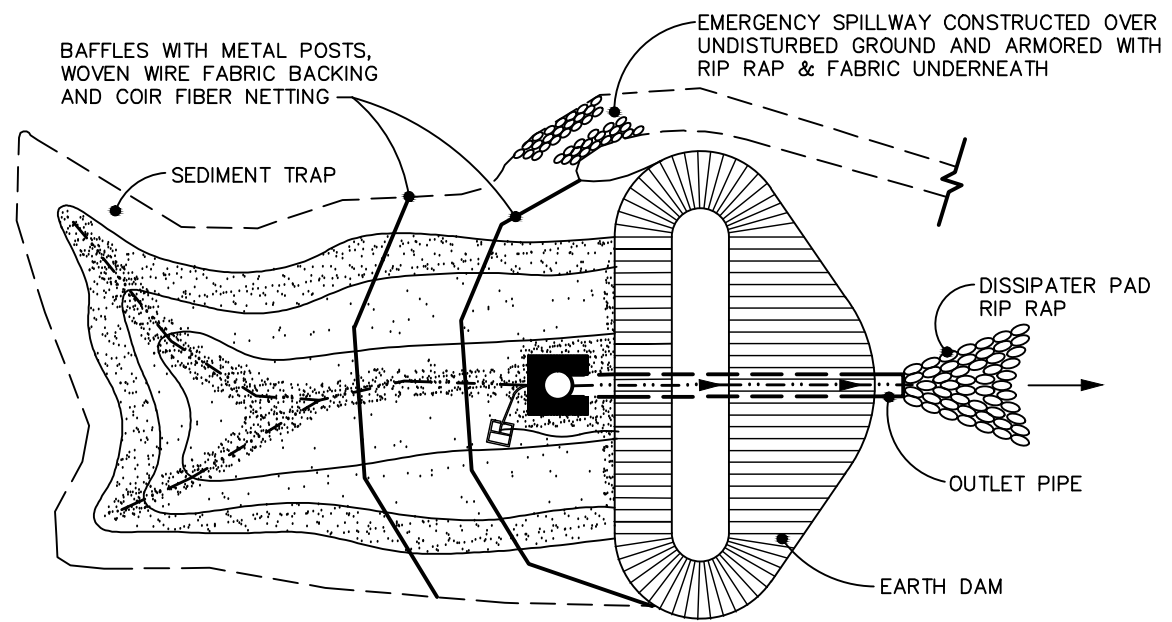

PLAN VIEW

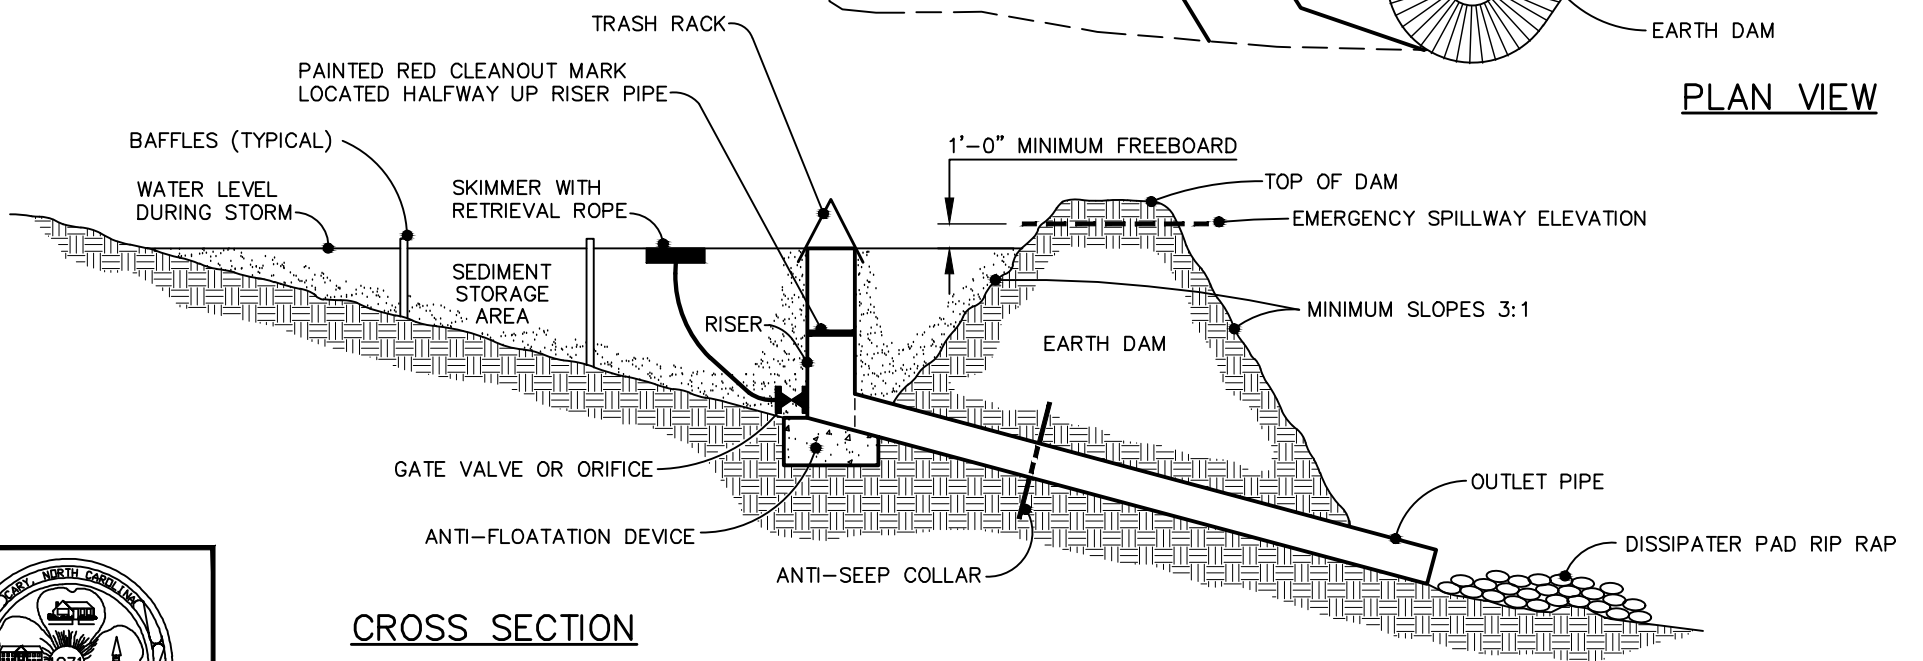

CROSS SECTION

**STANDARD RISER-BARREL SEDIMENT BASIN
(WITH SKIMMER)**



EFFECTIVE: 12/10/09

DETAIL No.
04000.02
SHEET 1 OF 1