


NOTES:

1. LOCATION SHOULD BE COORDINATED WITH NCDOT ALONG STATE MAINTAINED ROADWAYS.
2. LOCATION SHOULD BE COORDINATED WITH MORRISVILLE INSIDE THE MORRISVILLE TOWN LIMITS.

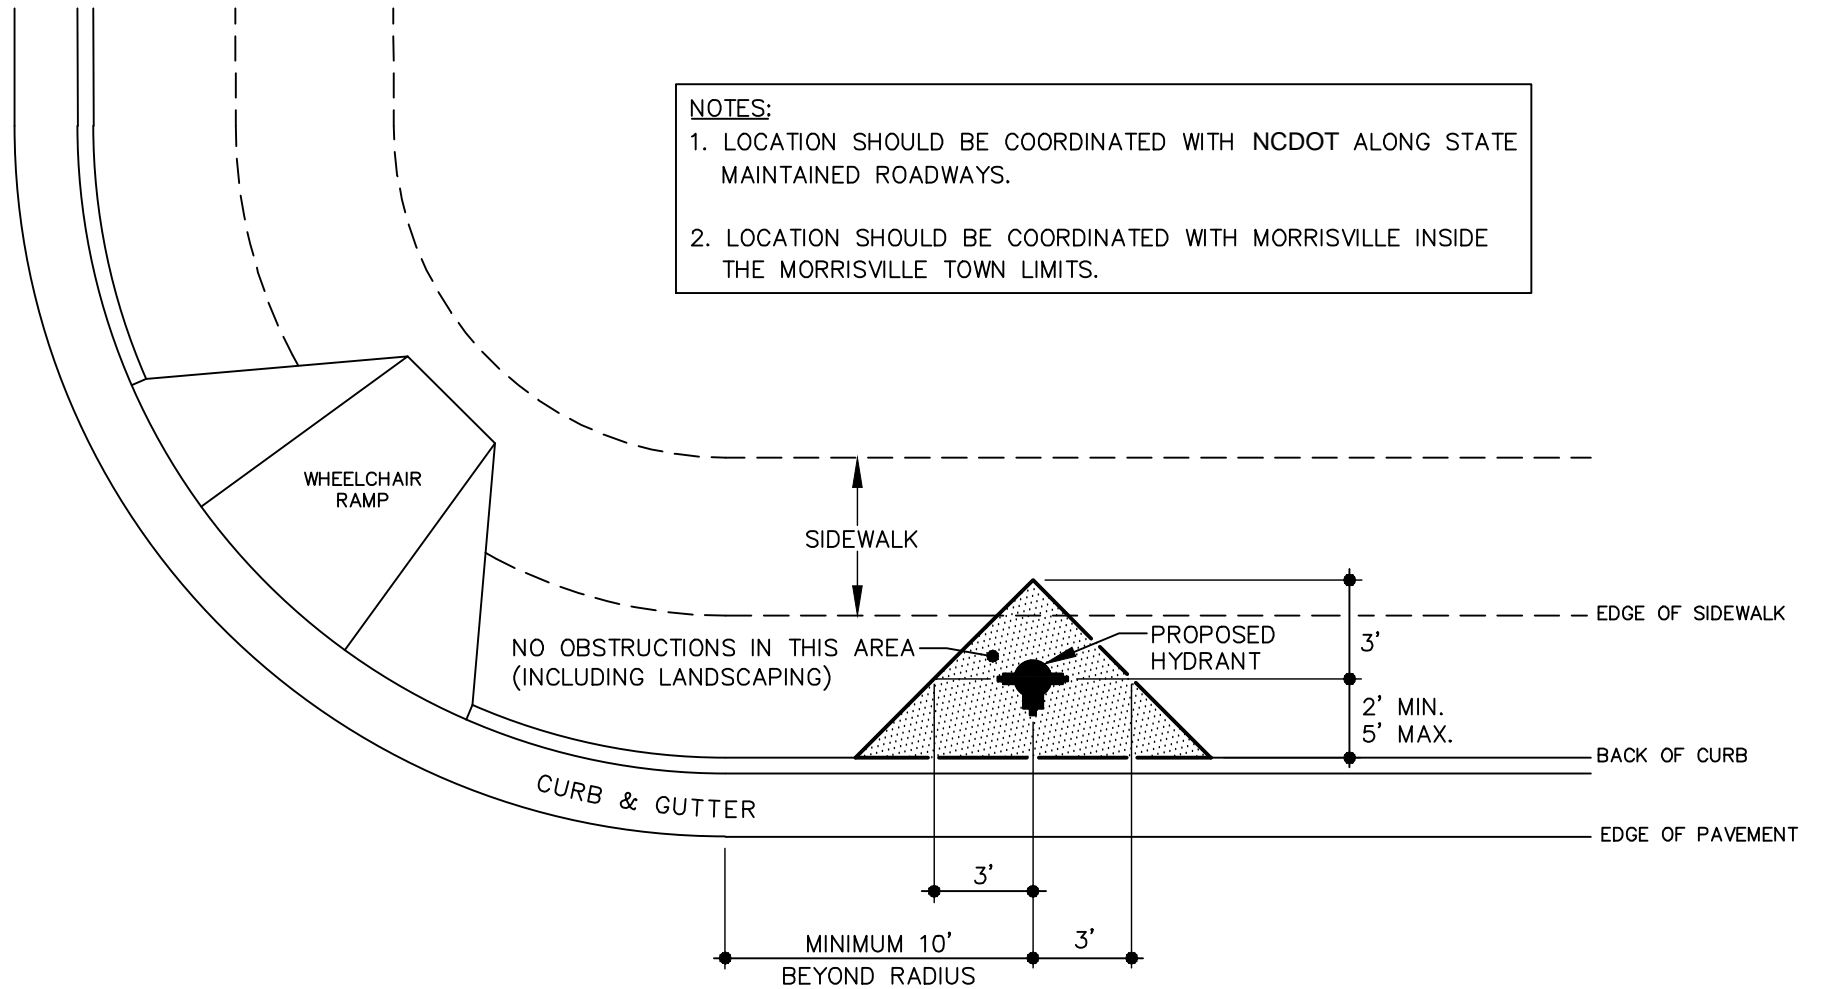

EFFECTIVE: 12/10/09

STANDARD HYDRANT LOCATION

DETAIL No.

06000.07

SHEET 1 OF 2