



NOTES:
 1) ALL WOOD FOR SPLIT RAIL FENCE TO BE PRESSURE TREATED.
 2) END POST SHALL BE TERMINAL POST.

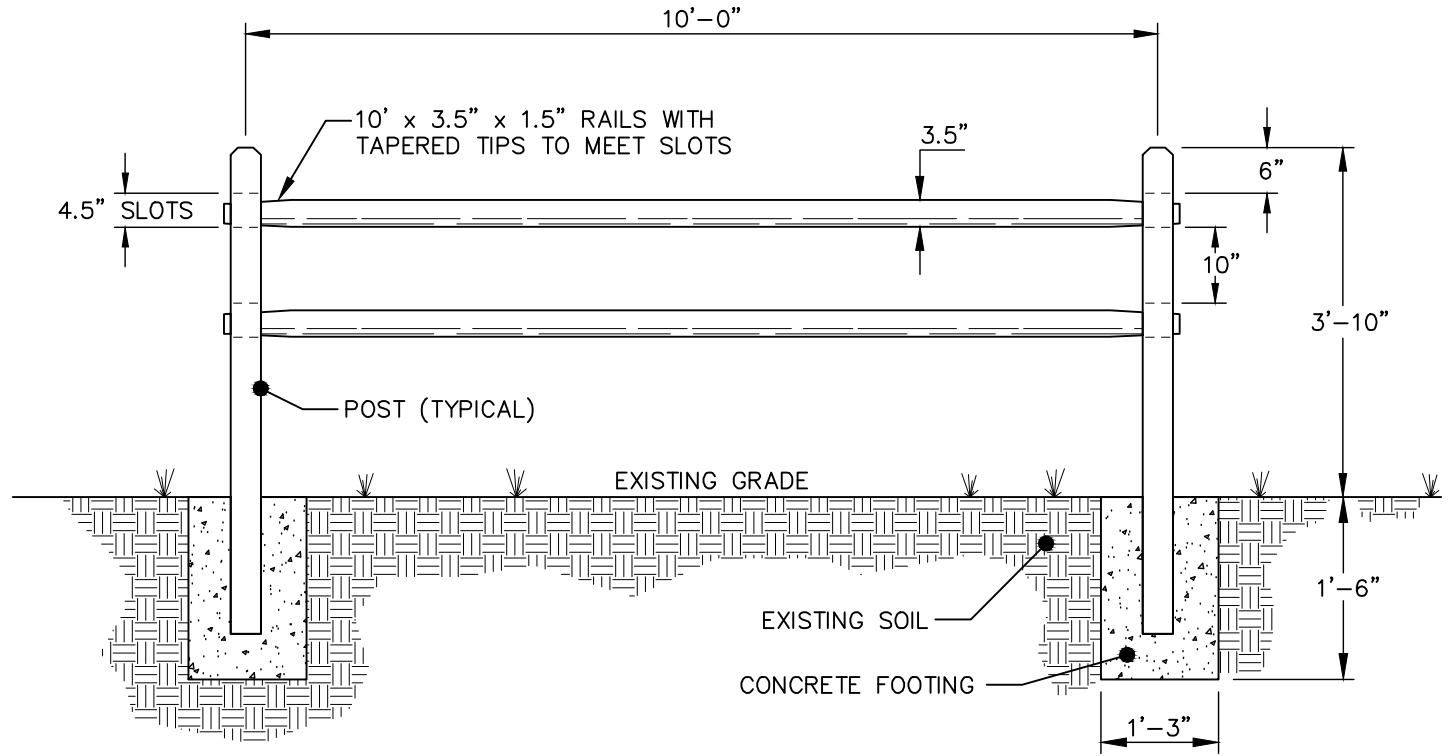

FRONT VIEW

STANDARD SPLIT-RAIL FENCE

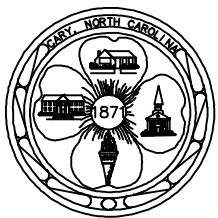

EFFECTIVE: 12/10/09

DETAIL No.

09000.06

SHEET 1 OF 1