



6" THICK CONCRETE PAVING (3,000 PSI)
WITH 6"x 6" WELDED WIRE MESH 2" FROM
THE BOTTOM OF CONCRETE

BOARDWALK DECKING

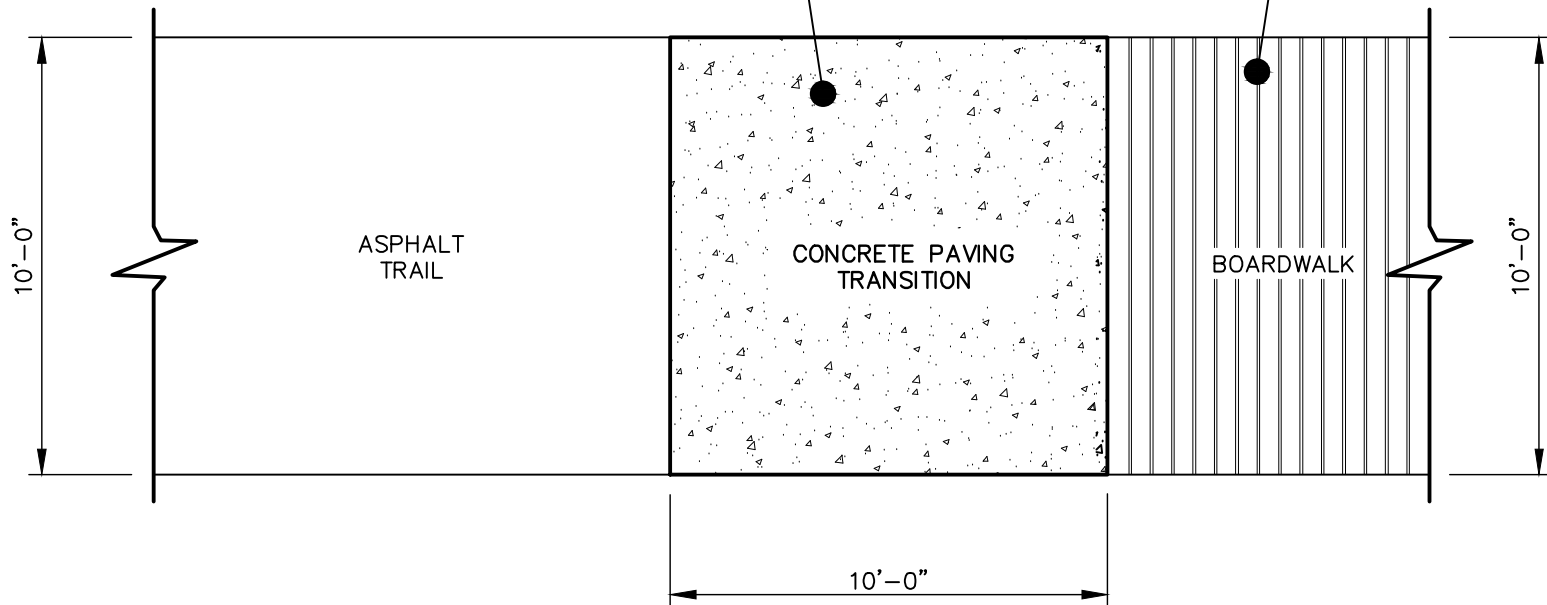

PLAN VIEW

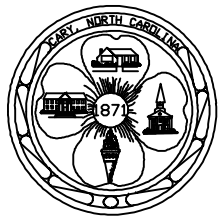

EFFECTIVE: 12/10/09

STANDARD BOARDWALK APPROACH

DETAIL No.

09000.16

SHEET 1 OF 1