


Town of Cary

Grease Interceptor Detail

Town of Cary required design for all precast concrete grease interceptors 1000 gallons and greater in size
Please refer to individual details for Town of Cary Inlet and Outlet Sanitary Tees and Hydraulic Jump Sampling Vault

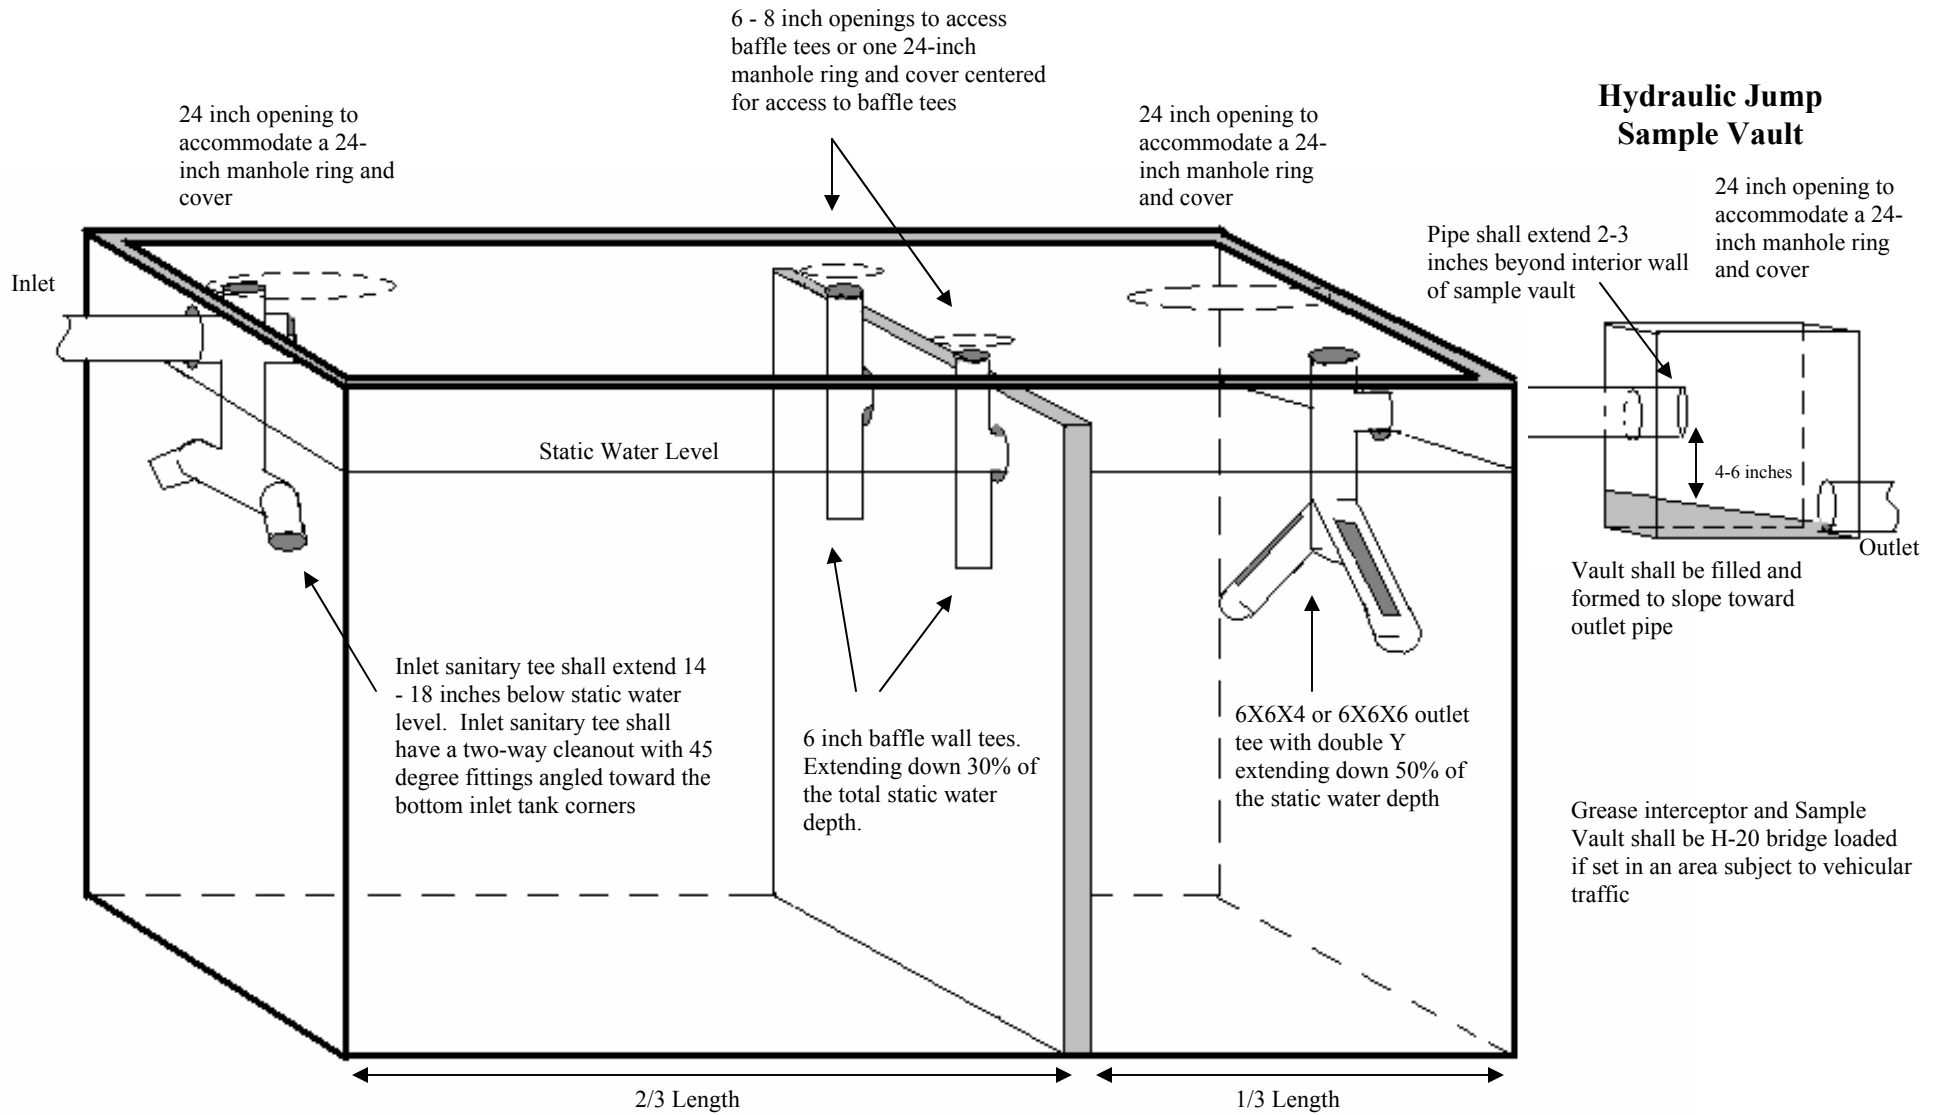

Note: Not to Scale

Illustrated by:
Donald Smith
Town of Cary