














LEGEND

-  EXISTING RIGHT OF WAY
-  PROPOSED RIGHT OF WAY
-  PROPOSED RIGHT OF WAY LINE
-  PROPOSED EASEMENTS (DRAINAGE, CONSTRUCTION, AND UTILITY)
-  EXISTING ROADWAY TO BE RESURFACED
-  PROPOSED ROADWAY
-  PROPOSED SIDEWALK, ISLAND, CURB AND GUTTER
-  EXISTING STRUCTURES, ISLAND, CURB AND GUTTER TO BE REMOVED
-  PROPERTY LINES
-  EXISTING TRAFFIC SIGNAL
-  PROPOSED TRAFFIC SIGNAL
-  PROPOSED CURB RAMP



METAL POLE MAST ARM SIGNAL UPGRADE

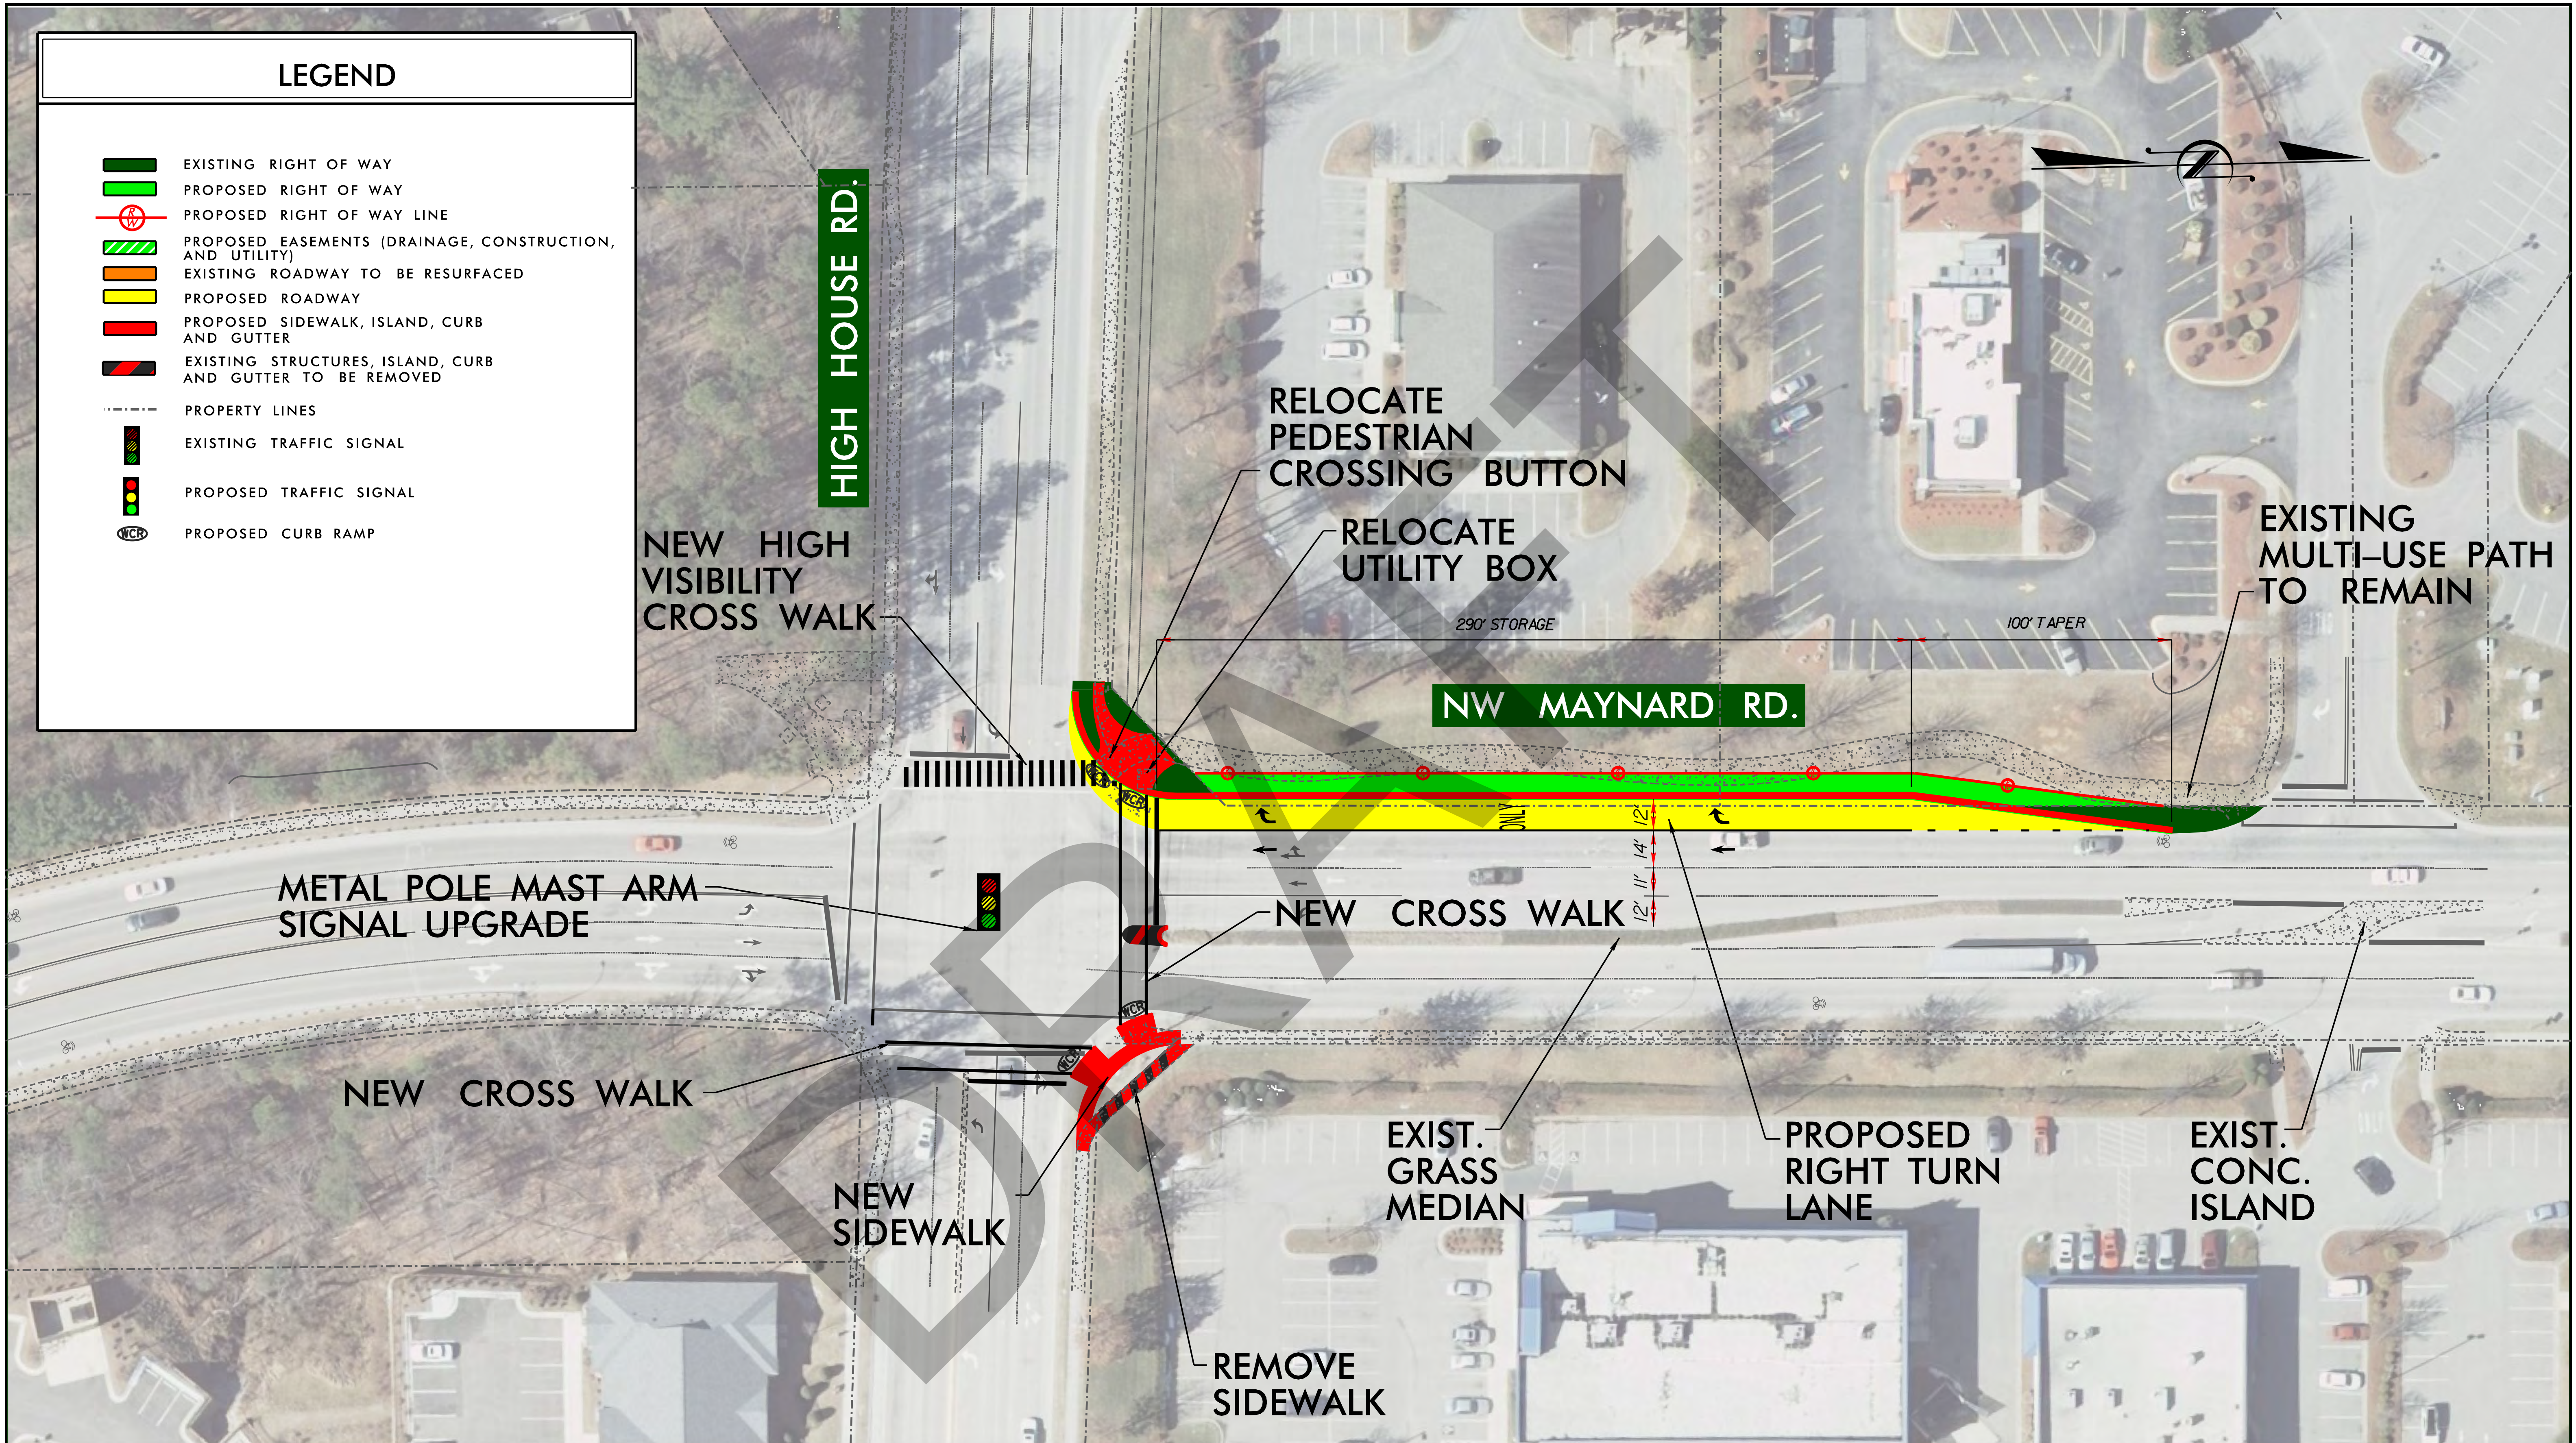NEW CROSS WALK

NEW SIDEWALK

REMOVE SIDEWALK

NEW CROSS WALK

EXIST. GRASS MEDIAN

PROPOSED RIGHT TURN LANE

EXIST. CONC. ISLAND

RELOCATE PEDESTRIAN CROSSING BUTTON

RELOCATE UTILITY BOX

EXISTING MULTI-USE PATH TO REMAIN


NW MAYNARD RD.

HIGH HOUSE RD.

290' STORAGE

100' TAPER

SCALE: 1" = 30'

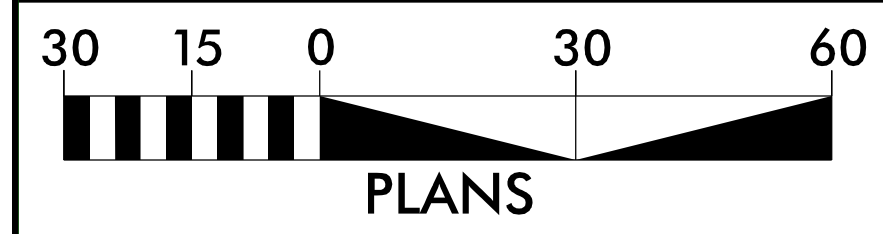

RAMEY KEMP & ASSOCIATES, INC.
Transportation Engineers

5808 Faringdon Place, Suite 100
Raleigh, North Carolina 27609
919-872-5115 Tel. 919-878-5416 Fax.
www.rameykemp.com
NC License No. C-0910

Town of Cary
community investment bonds



**NW MAYNARD RD. AND HIGH HOUSE RD.
PRELIMINARY ROADWAY IMPROVEMENTS
CARY, NC WAKE COUNTY**